



EXTRACTION OIL & GAS
Project: WELD COUNTY, COLORADO (NAD 83)
Site: Sec 3, T4N-R68W 6th PM (KB 29' CORRECT 111917)
Well: Jesser 3E 10-15N
Wellbore: Wellbore #1
Plan: Plan #2 (Jesser 3E 10-15N/Wellbore #1)


WELL DETAILS: Jesser 3E 10-15N

Ground Elevation:: 5109.0
RKB Elevation: KB=29 @ 5138.0usft
Rig Name:



	North	East	Lat	Long
0.0	0.0	1367722.71	3140231.88	40° 20' 30.149 N 104° 59' 48.923 W

Planned Section Details									
Sec	MD	Inc	Azi	TVD	+N/-S	+E/-W	Dleg	TFace	VSect
1	1537.0	17.01	205.09	1524.3	-115.0	-57.4	0.00	0.00	-13.7
2	1608.0	17.01	205.09	1592.2	-133.8	-66.2	0.00	0.00	-15.4
3	1628.6	17.40	204.65	1611.8	-139.3	-68.8	2.00	-18.66	-15.9
4	6586.9	17.40	204.65	6343.2	-1486.9	-687.2	0.00	0.00	-126.0
5	7560.3	90.00	89.33	6965.0	-1656.4	-116.9	10.00	-114.30	467.6
6	11993.3	90.00	89.33	6965.0	-1604.4	4315.8	0.00	0.00	4604.4

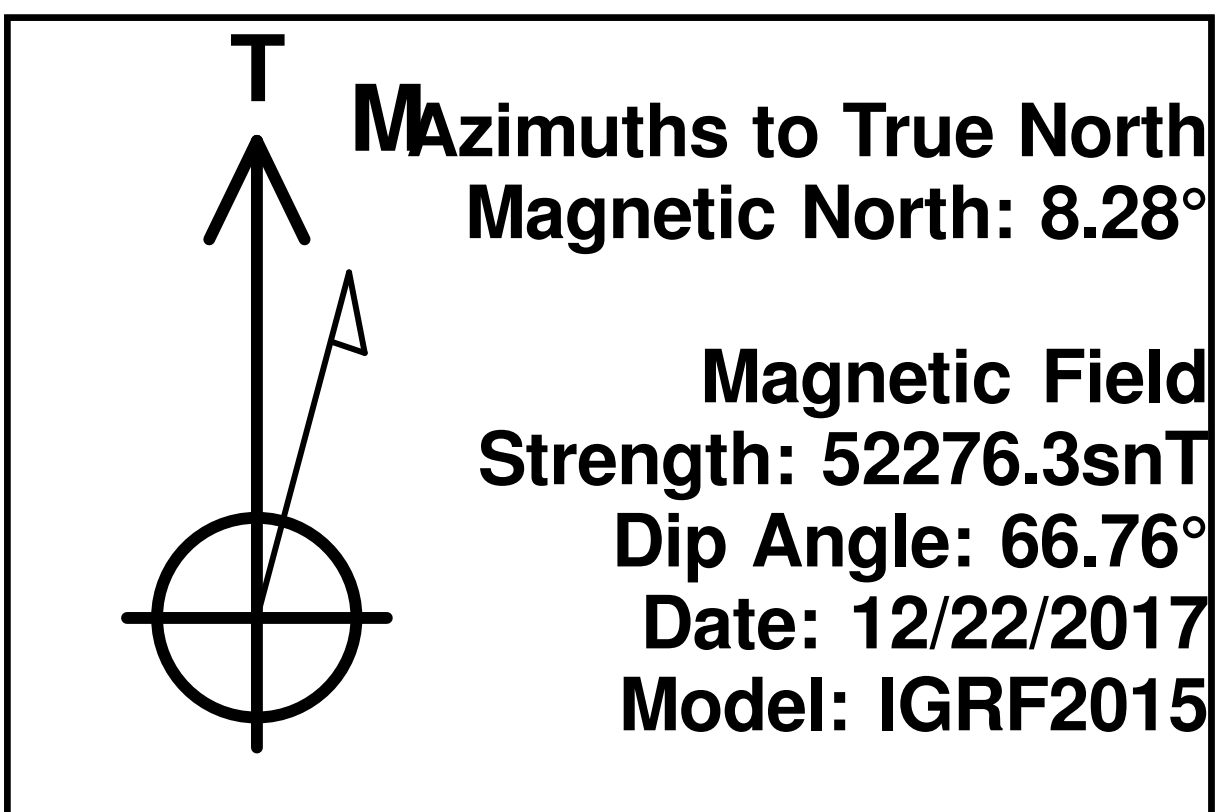

PROJECT DETAILS: WELD COUNTY, COLORADO (NAD 83)
Geodetic System: US State Plane 1983
Datum: North American Datum 1983
Ellipsoid: GRS 1980
Zone: Colorado Northern Zone
System Datum: Mean Sea Level
Local North: True

