


DALEY LAND SURVEYING, INC. 970.302.4159
PROPOSED SCALED FACILITY DRAWING
Y34-16 WELL AND PRODUCTION PAD

SECTION: 34
TOWNSHIP: 2N
RANGE: 64W

PROPOSED PRODUCTION EQUIPMENT TOTALS

- A 3 WELLS
- B 3 PUMP JACKS
- C 8 SEPARATORS
- D 4 VOC
- E 6 GAS COMPRESSORS
- F 2 ELECTRIC GENERATORS
- G 3 VRU
- H 4 WATER TANKS
- I 1 LACT
- J 2 BURIED PRODUCED WATER VAULTS
- K 4 OIL TANKS
- L 1 MAINTENANCE TANK
- M 14 SCRUBBERS
- N 2 KNOCKOUT
- O 1 IA SKID
- P 3 METER BUILDINGS
- Q 1 GAS LIFT METER BUILDING
- R 1 SOLAR SKID
- S 1 HEAT EXCHANGER
- T 2 SURGE DRUMS
- U 1 WATER PUMP SKID
- V 1 OIL PUMP

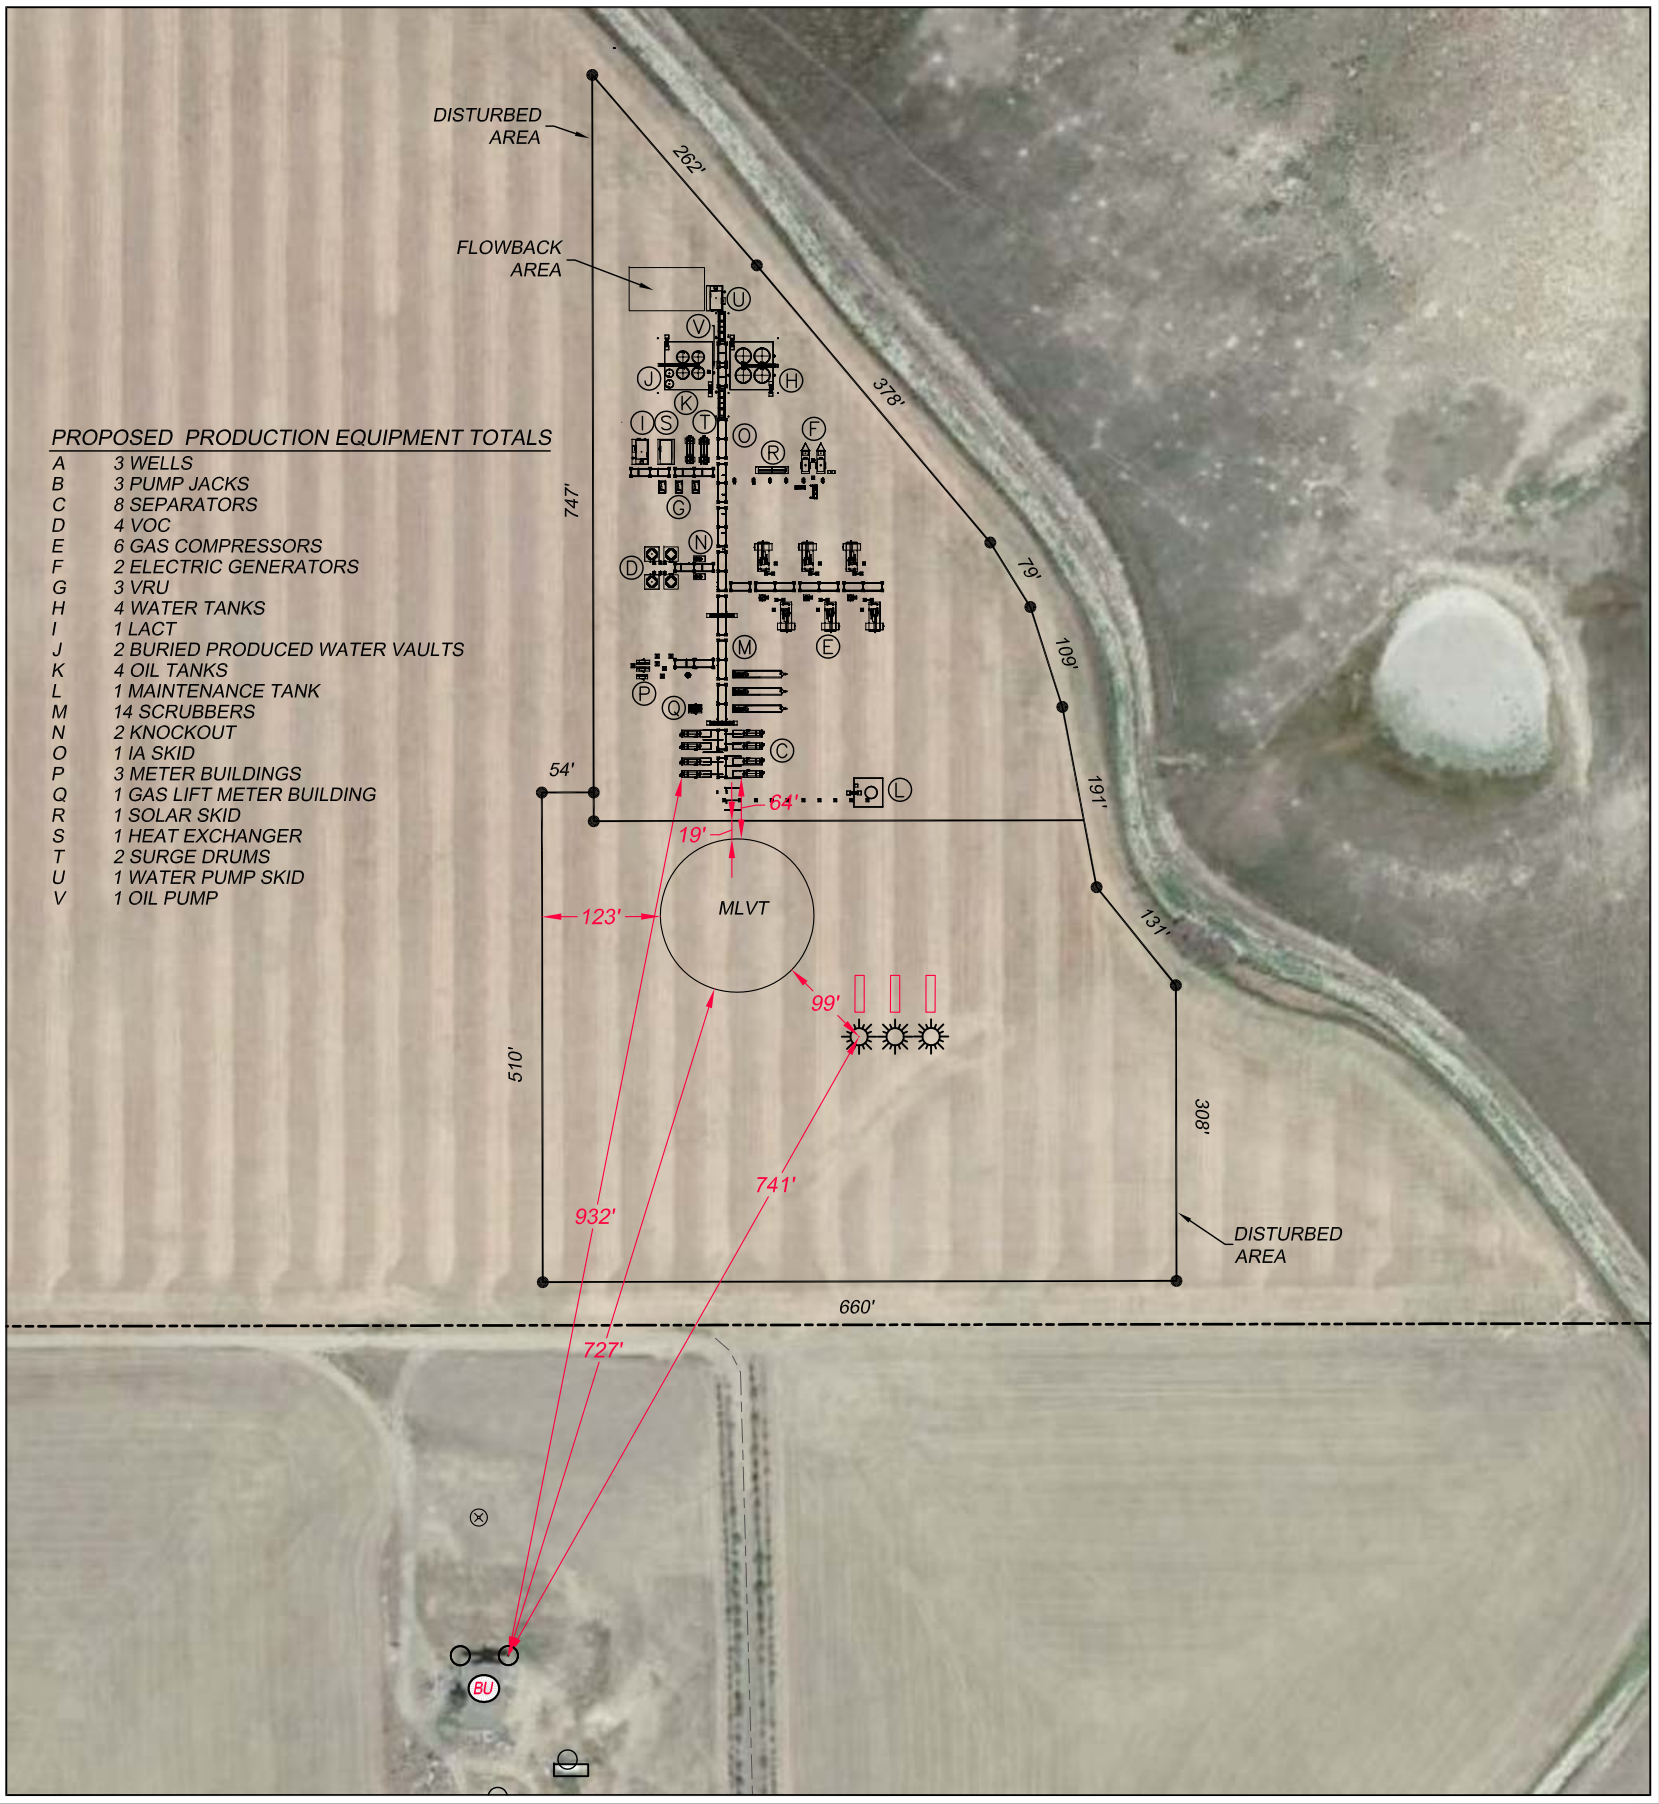

LEGEND:

- MLVT 160' DIAMETER MODULAR LARGE VOLUME TANK

