




Lat40°, Inc. 6250 W. 10th Street, Unit 2, Greeley, CO 970-515-5294

MULTI-WELL PLAN

70 RANCH 10 PAD

THIS MAP DOES NOT REPRESENT A BOUNDARY SURVEY


SECTION: 10
TOWNSHIP: 4N
RANGE: 63W
6TH. P.M.
WELD COUNTY, CO

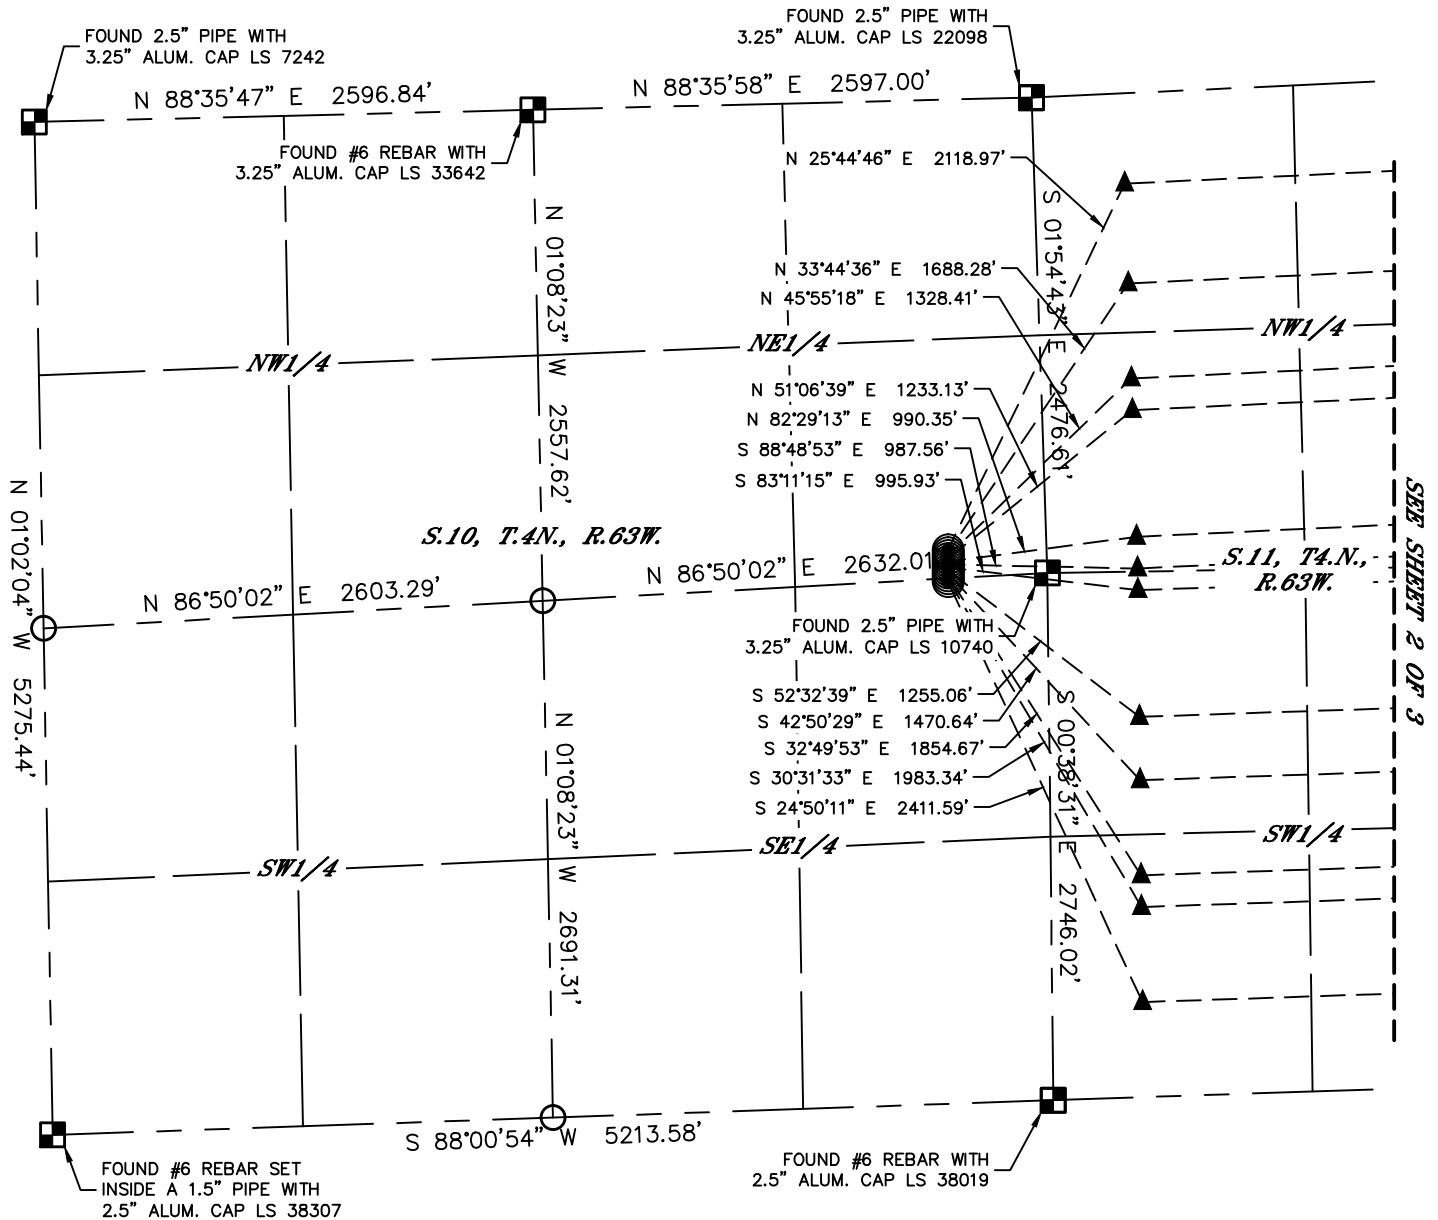

LEGEND

- = ALIQUOT MONUMENT AS DESCRIBED
- = CALCULATED POSITION
- = SURFACE HOLE LOCATION (SHL)
- ▲ = ENTRY POINT LOCATION (EP)
- _{BH} = BOTTOM HOLE LOCATION (BHL)
- ⊙ = EXISTING WELL
- ⊙ = ABANDONED WELL

#	WELL NAME	BHL FOOTAGE				BHL LAT °	BHL LONG °	BHL S-T-R
1	70 RANCH-10-11-1	470	FNL	470	FEL	40.33322	-104.39743	11-4-63
2	70 RANCH-10-11-2	990	FNL	470	FEL	40.33179	-104.39744	11-4-63
3	70 RANCH-10-11-3	1485	FNL	470	FEL	40.33043	-104.39746	11-4-63
4	70 RANCH-10-11-4	1650	FNL	470	FEL	40.32997	-104.39746	11-4-63
5	70 RANCH-10-11-5	2310	FNL	470	FEL	40.32816	-104.39748	11-4-63
6	70 RANCH-10-11-6	2475	FNL	470	FEL	40.32771	-104.39749	11-4-63
7	70 RANCH-10-11-7	2640	FSL	470	FEL	40.32724	-104.39749	11-4-63
8	70 RANCH-10-11-8	1980	FSL	470	FEL	40.32543	-104.39751	11-4-63
9	70 RANCH-10-11-9	1650	FSL	470	FEL	40.32452	-104.39752	11-4-63
10	70 RANCH-10-11-10	1155	FSL	470	FEL	40.32316	-104.39753	11-4-63
11	70 RANCH-10-11-11	990	FSL	470	FEL	40.32271	-104.39754	11-4-63
12	70 RANCH-10-11-12	495	FSL	470	FEL	40.32135	-104.39755	11-4-63

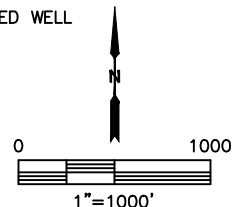




Lat40°, Inc. 6250 W. 10th Street, Unit 2, Greeley, CO 970-515-5294

MULTI-WELL PLAN


70 RANCH 10 PAD

SECTION: 10
TOWNSHIP: 4N
RANGE: 63W
6TH. P.M.
WELD COUNTY, CO

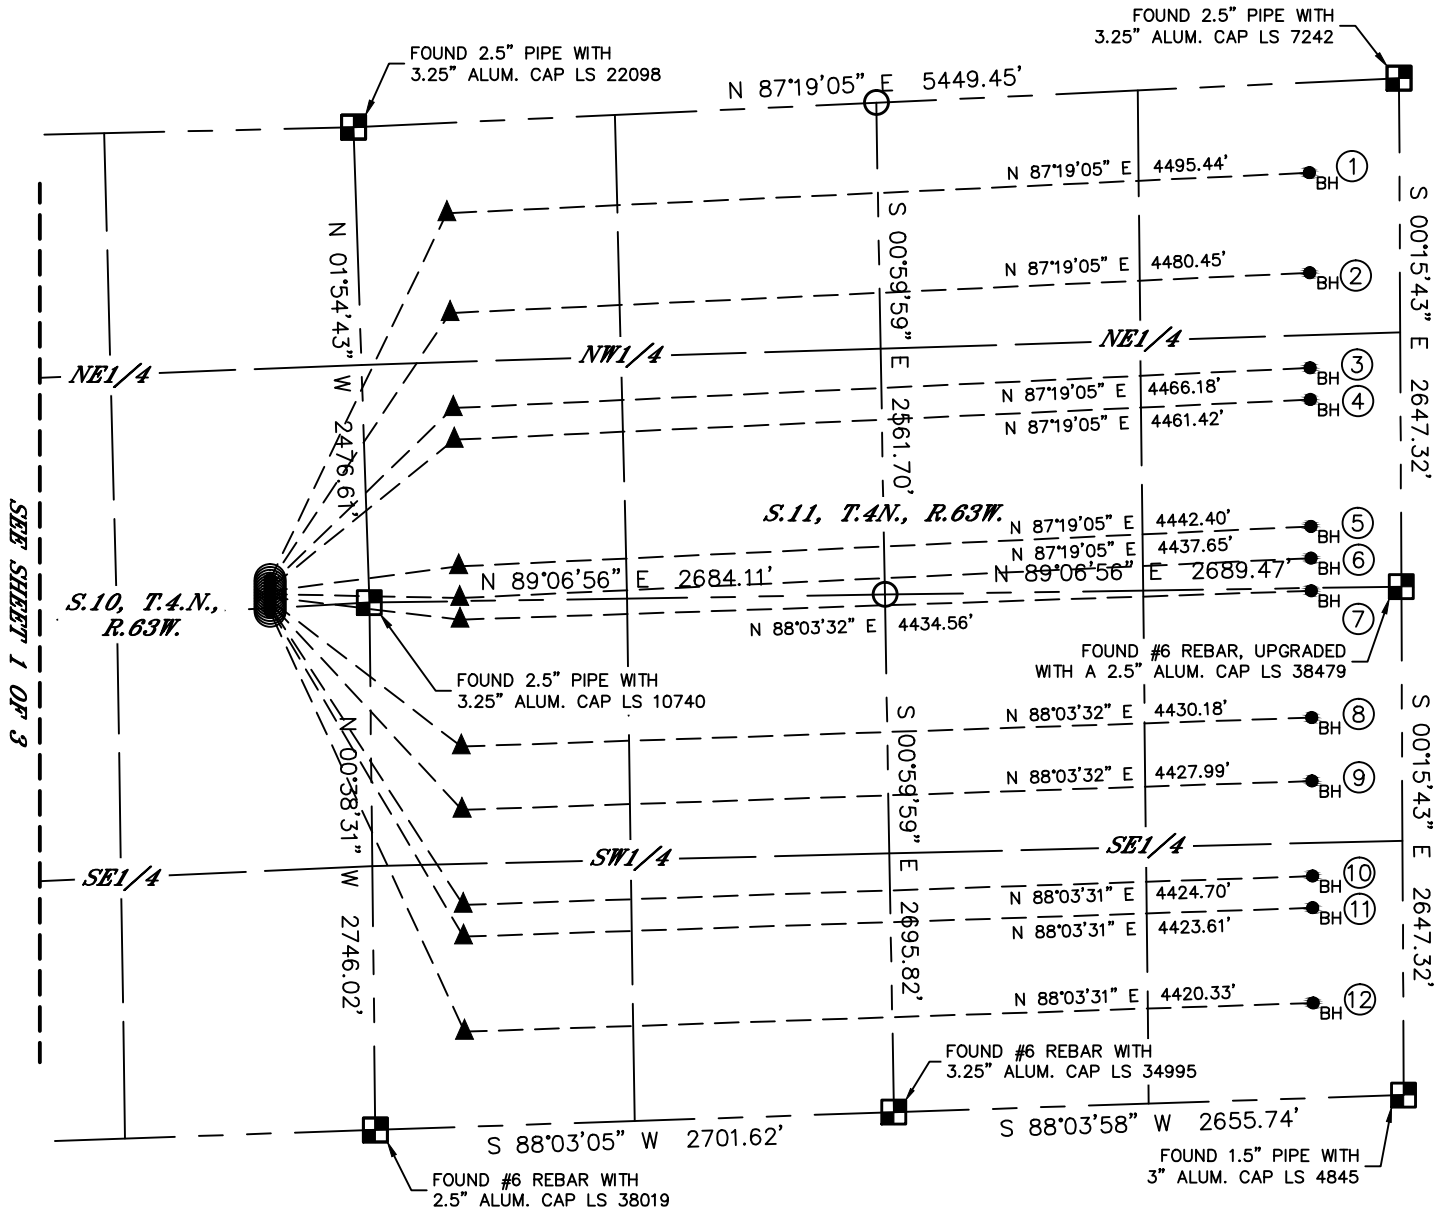

LEGEND

- = ALIQUOT MONUMENT AS DESCRIBED
- = CALCULATED POSITION
- = SURFACE HOLE LOCATION (SHL)
- ▲ = ENTRY POINT LOCATION (EP)
- _{BH} = BOTTOM HOLE LOCATION (BHL)
- ⊙ = EXISTING WELL
- ⊙ = ABANDONED WELL

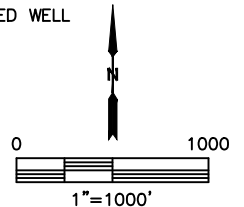

#	WELL NAME	BHL FOOTAGE				BHL LAT °	BHL LONG °	BHL S-T-R
1	70 RANCH-10-11-1	470	FNL	470	FEL	40.33322	-104.39743	11-4-63
2	70 RANCH-10-11-2	990	FNL	470	FEL	40.33179	-104.39744	11-4-63
3	70 RANCH-10-11-3	1485	FNL	470	FEL	40.33043	-104.39746	11-4-63
4	70 RANCH-10-11-4	1650	FNL	470	FEL	40.32997	-104.39746	11-4-63
5	70 RANCH-10-11-5	2310	FNL	470	FEL	40.32816	-104.39748	11-4-63
6	70 RANCH-10-11-6	2475	FNL	470	FEL	40.32771	-104.39749	11-4-63
7	70 RANCH-10-11-7	2640	FSL	470	FEL	40.32724	-104.39749	11-4-63
8	70 RANCH-10-11-8	1980	FSL	470	FEL	40.32543	-104.39751	11-4-63
9	70 RANCH-10-11-9	1650	FSL	470	FEL	40.32452	-104.39752	11-4-63
10	70 RANCH-10-11-10	1155	FSL	470	FEL	40.32316	-104.39753	11-4-63
11	70 RANCH-10-11-11	990	FSL	470	FEL	40.32271	-104.39754	11-4-63
12	70 RANCH-10-11-12	495	FSL	470	FEL	40.32135	-104.39755	11-4-63



Lat40°, Inc. 6250 W. 10th Street, Unit 2, Greeley, CO 970-515-5294

MULTI-WELL PLAN

70 RANCH 10 PAD

SECTION: 10
TOWNSHIP: 4N
RANGE: 63W
6TH. P.M.
WELD COUNTY, CO

