





Project: Wells Ranch  
 Site: BB Section 07  
 Well: SLW Ranch State BB07-650  
 Wellbore: Original Drilling  
 Design: Plan 1

# Northern Region - DJ Basin

Geodetic System: US State Plane 1983  
 Datum: North American Datum 1983  
 Ellipsoid: GRS 1980  
 Zone: Colorado Northern Zone  
 System Datum: Mean Sea Level

## SECTION DETAILS

Sec	MD	Inc	Azi	TVD	+N/-S	+E/-W	Dleg	TFace	VSect	Target
1	0.0	0.00	0.00	0.0	0.0	0.0	0.00	0.00	0.0	
2	2000.0	0.00	0.00	2000.0	0.0	0.0	0.00	0.00	0.0	
3	2762.5	15.25	327.50	2753.5	85.1	-54.2	2.00	327.50	-45.7	
4	6023.8	15.25	327.50	5900.0	808.6	-515.1	0.00	0.00	-434.4	
5	6043.0	16.91	328.81	5918.4	813.1	-517.9	8.88	12.96	-436.8	
6	7154.2	90.00	90.00	6637.0	1000.0	120.0	8.88	120.08	216.2	
7	17821.5	90.00	89.45	6637.0	1050.8	10787.2	0.01	-90.00	10838.3	SLW Ranch State BB07-650

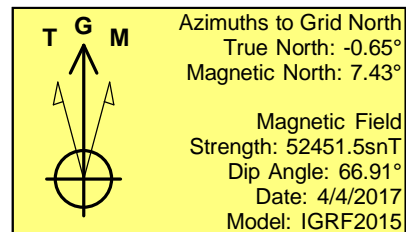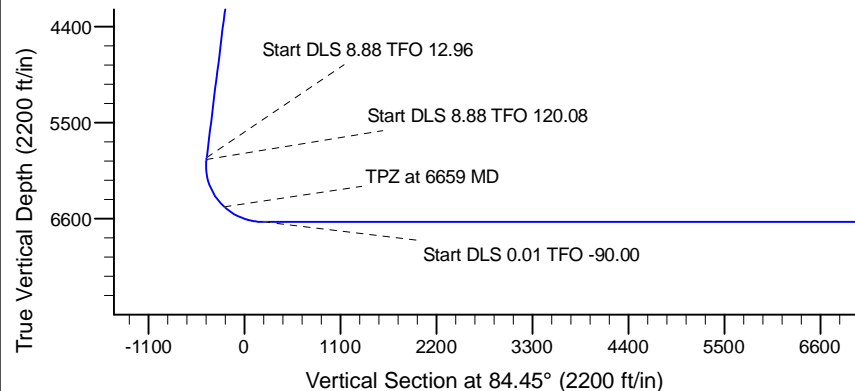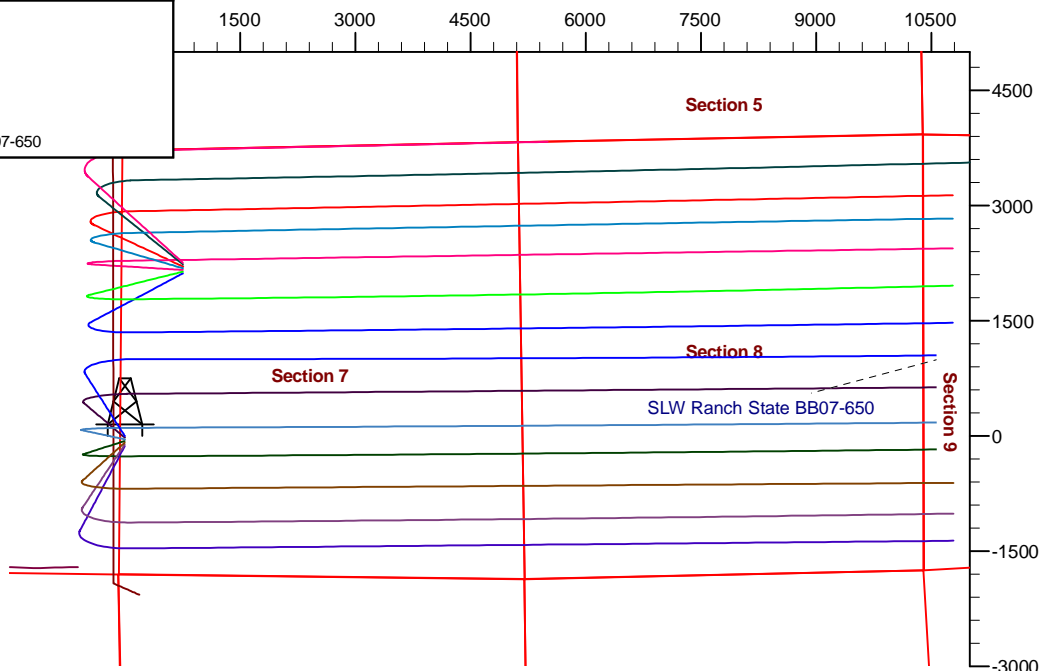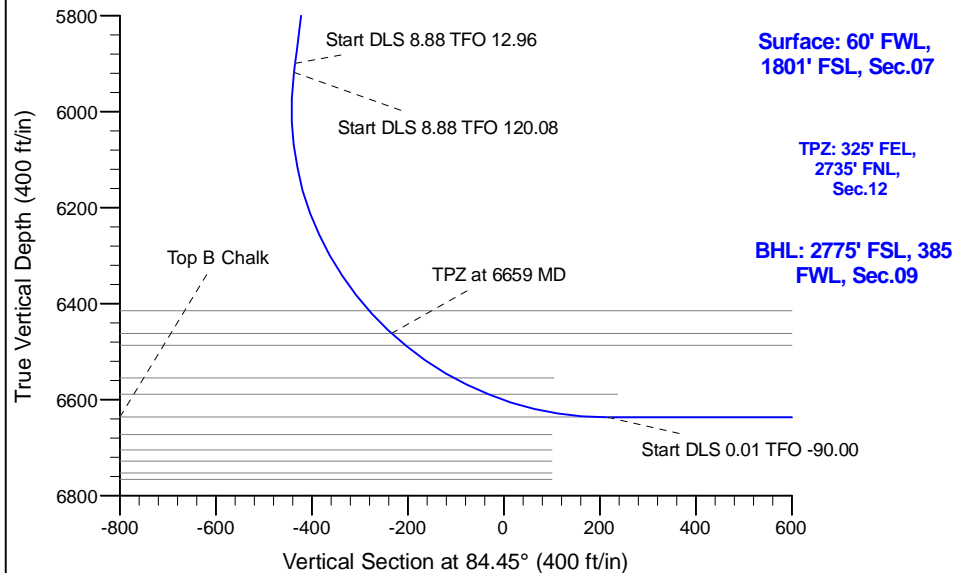

## WELL DETAILS: SLW Ranch State BB07-650

0.00.0	Northing	Easting	Latitude	Longitude
	1394205.96	3281580.28	40.4110899	-104.4887900

Plan: Plan 1 (SLW Ranch State BB07-650/Original Drilling)

OK to Submit with 2A as per Noble Drilling

10-30-2017