


WELLBORE DIAGRAM
NGL Water Solutions DJ LLC
SOUTH WELD SWD 1
 SHL: SWNE Sec 30-T1N-R66W
 Weld County, CO
 API unassigned

Planned

4/10/2018
 PAG

K.B.= 4968
 G.L.= 4952
 16

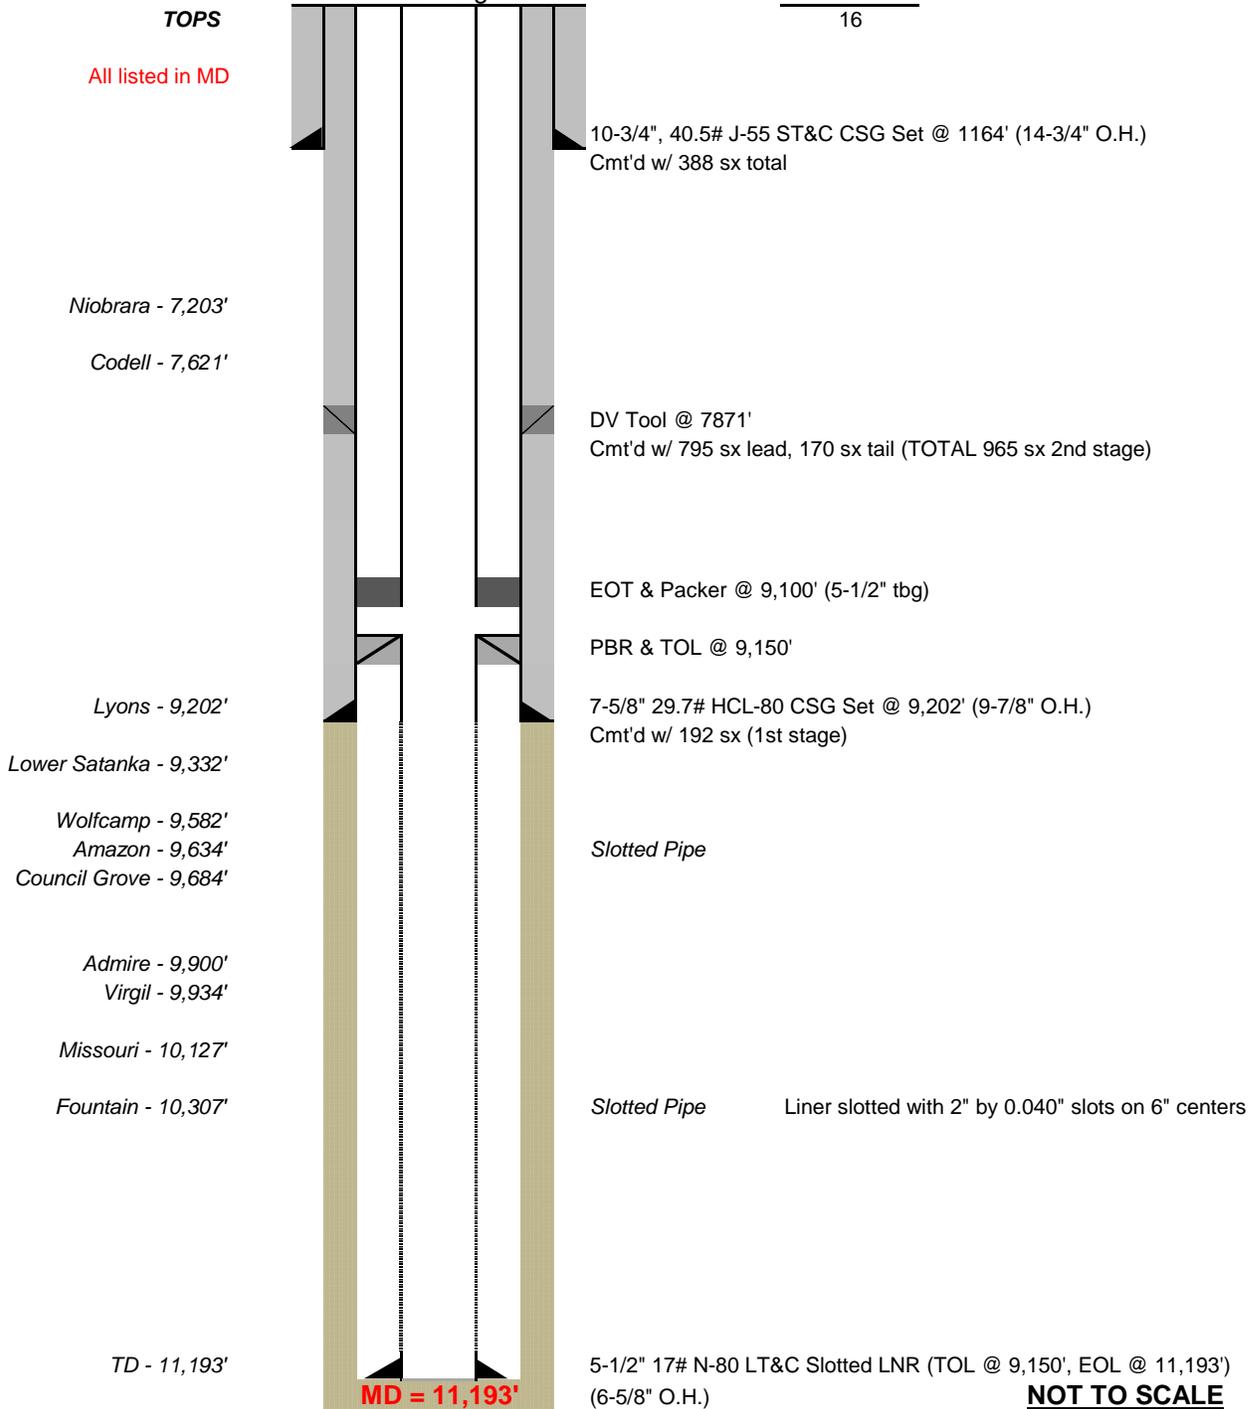

NOT TO SCALE