


1" = 20'
X-Section
Scale
1" = 50'

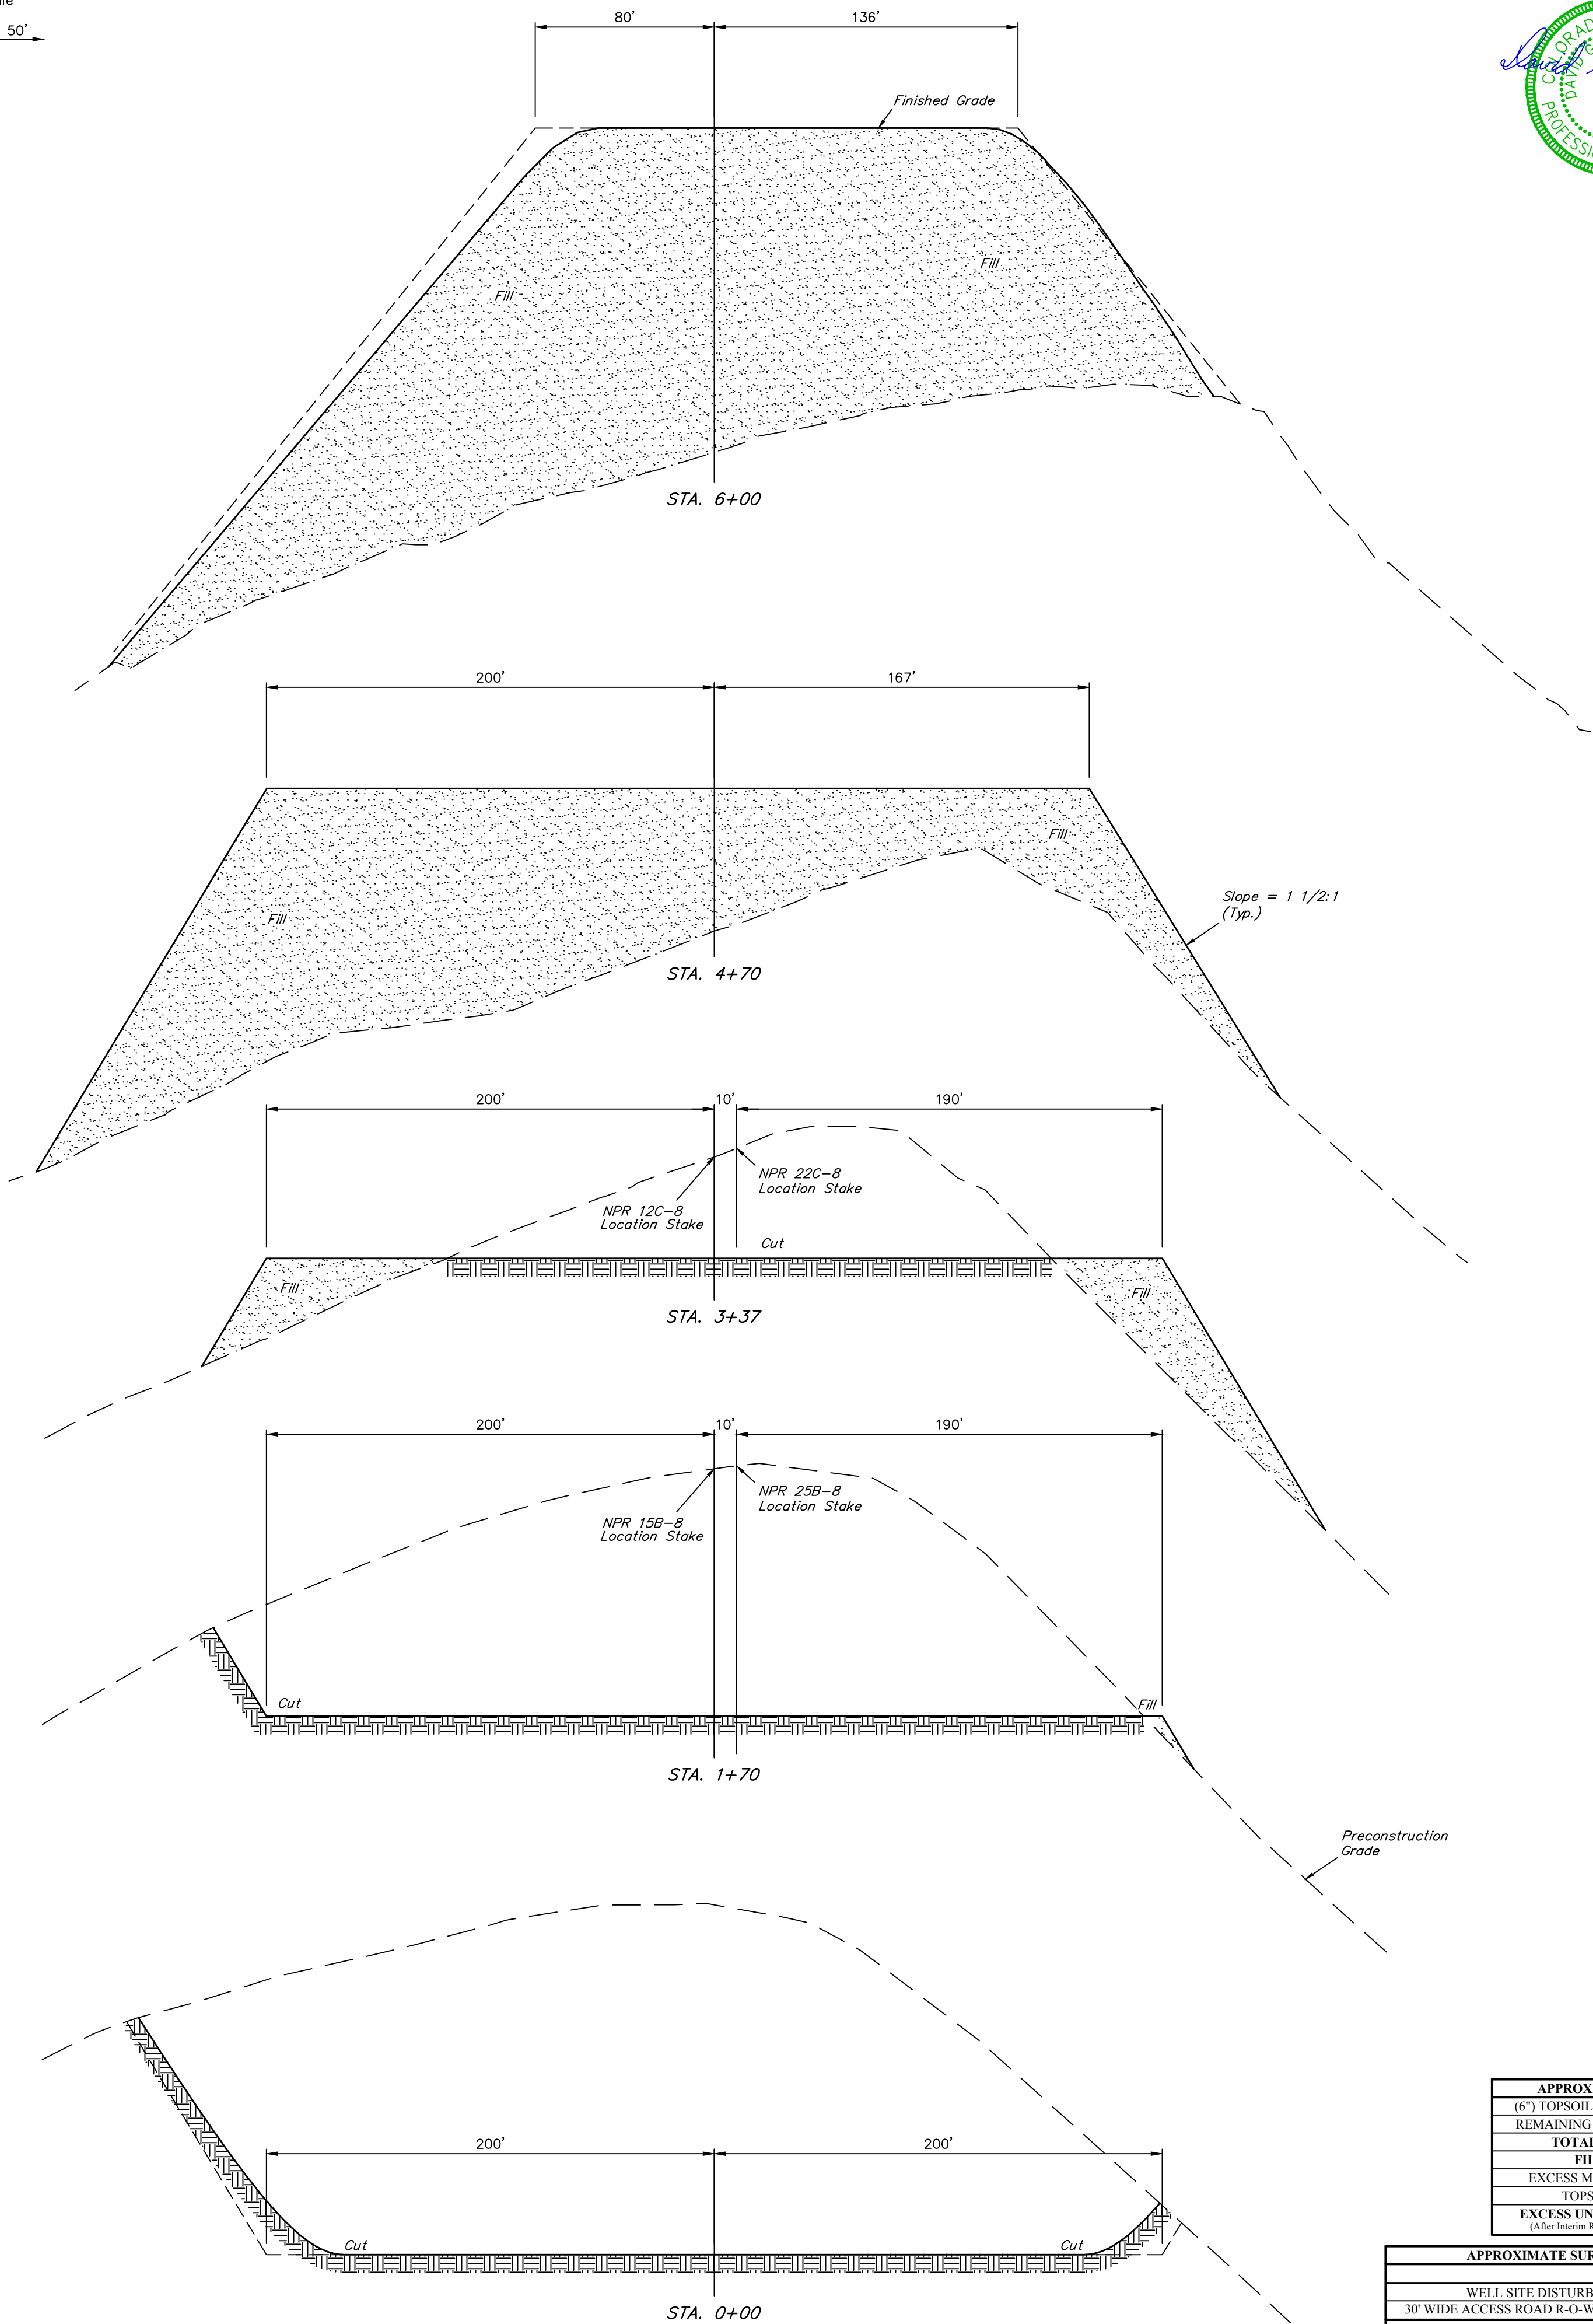

APPROXIMATE EARTHWORK QUANTITIES	
(6") TOPSOIL STRIPPING	7,480 Cu. Yds.
REMAINING LOCATION	187,980 Cu. Yds.
TOTAL CUT	195,460 Cu. Yds.
FILL	187,980 Cu. Yds.
EXCESS MATERIAL	7,480 Cu. Yds.
TOPSOIL	7,480 Cu. Yds.
EXCESS UNBALANCE (After Interim Rehabilitation)	0 Cu. Yds.

APPROXIMATE SURFACE DISTURBANCE AREAS		
	DISTANCE	ACRES
WELL SITE DISTURBANCE	NA	±11.250
30' WIDE ACCESS ROAD R-O-W DISTURBANCE	±949'	±0.654
TOTAL SURFACE USE AREA		±11.904

REV: 2 01-10-18 M.D. (ADD SHL & PAD CHANGE)

- NOTES:**
- Fill quantity includes 5% for compaction.
 - Calculations based on 6" of topsoil stripping.
 - Cut/Fill slopes 1 1/2:1 (Typ.).



UELS, LLC
Corporate Office * 85 South 200 East
Vernal, UT 84078 * (435) 789-1017

Caerus Oil & Gas LLC

NPR K08 596 PAD
E 1/2 W 1/2, SECTION 8, T5S, R96W, 6th P.M.
GARFIELD COUNTY, COLORADO

SURVEYED BY	BART HUNTING, D.P.	11-22-17	SCALE
DRAWN BY	T.L.L.	11-28-17	AS SHOWN
CONSTRUCTION LAYOUT CROSS SECTIONS FIGURE #2			