

**ConocoPhillips Company**

---

**ARKANSAS #4-64 3-2 3BH**  
**NW 1/4 SW 1/4, SECTION 3, T4S, R64W, 6th P.M.**  
**ARAPAHOE COUNTY, COLORADO**

**BASIS OF BEARINGS**  
BASIS OF BEARINGS IS A G.P.S. OBSERVATION

**BASIS OF ELEVATION**

---

*Detail "B"*  
*No Scale*

Ending Production Interval

Target Bottom Hole

Section Line

460'

325'

2166'

2166'

L2


REGISTERED LAND SURVEYOR  
REGISTRATION NO. 28285  
STATE OF COLORADO



**UELS, LLC**  
Corporate Office \* 85 South 200 East  
Vernal, UT 84078 \* (435) 789-1017

<b>SURVEYED BY</b>	CHAD MEIERS, G.B.	10-20-17	<b>SCALE</b>
<b>DRAWN BY</b>	K.B.	09-14-17	1" = 1000'

## WELL LOCATION PLAT

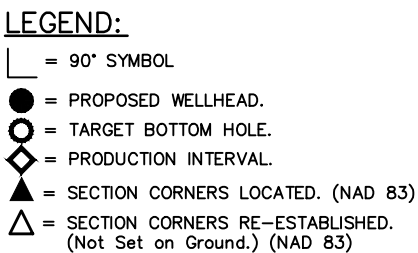

<b>NAD 83 (SURFACE LOCATION)</b>	<b>NAD 83 (BEG. PROD. INTERVAL)</b>	<b>NAD 83 (ENDING PROD. INTERVAL)</b>	<b>NAD 83 (TARGET BOTTOM HOLE)</b>
LATITUDE = 39°43'48.33" (39.730092)	LATITUDE = 39°43'49.32" (39.730368)	LATITUDE = 39°43'47.21" (39.729781)	LATITUDE = 39°43'47.17" (39.729769)
LONGITUDE = 104°32'38.66" (104.544072)	LONGITUDE = 104°32'37.15" (104.543652)	LONGITUDE = 104°30'35.83" (104.509953)	LONGITUDE = 104°30'34.10" (104.509472)
<b>NAD 27 (SURFACE LOCATION)</b>	<b>NAD 27 (BEG. PROD. INTERVAL)</b>	<b>NAD 27 (ENDING PROD. INTERVAL)</b>	<b>NAD 27 (TARGET BOTTOM HOLE)</b>
LATITUDE = 39°43'48.38" (39.730106)	LATITUDE = 39°43'49.37" (39.730381)	LATITUDE = 39°43'47.26" (39.729794)	LATITUDE = 39°43'47.22" (39.729783)
LONGITUDE = 104°32'36.78" (104.543550)	LONGITUDE = 104°32'35.27" (104.543131)	LONGITUDE = 104°30'33.96" (104.509433)	LONGITUDE = 104°30'32.23" (104.508953)
<b>STATE PLANE NAD 83 (CO. CEN.)</b>	<b>STATE PLANE NAD 83 (CO. CEN.)</b>	<b>STATE PLANE NAD 83 (CO. CEN.)</b>	<b>STATE PLANE NAD 83 (CO. CEN.)</b>
N: 1692230.47 E: 3268861.27	N: 515823.77 E: 996386.58	N: 1692219.23 E: 3278458.64	N: 1692217.20 E: 3278593.60
<b>STATE PLANE NAD 27 (CO. CEN.)</b>	<b>STATE PLANE NAD 27 (CO. CEN.)</b>	<b>STATE PLANE NAD 27 (CO. CEN.)</b>	<b>STATE PLANE NAD 27 (CO. CEN.)</b>
N: 692223.17 E: 2269014.52	N: 211020.93 E: 691632.69	N: 692212.07 E: 2278611.82	N: 692210.04 E: 2278746.77