


LOCATION DRAWING
 SE 1/4 SE 1/4 SECTION 11
 T8N R60W 6TH PM
 WELD COUNTY, COLORADO

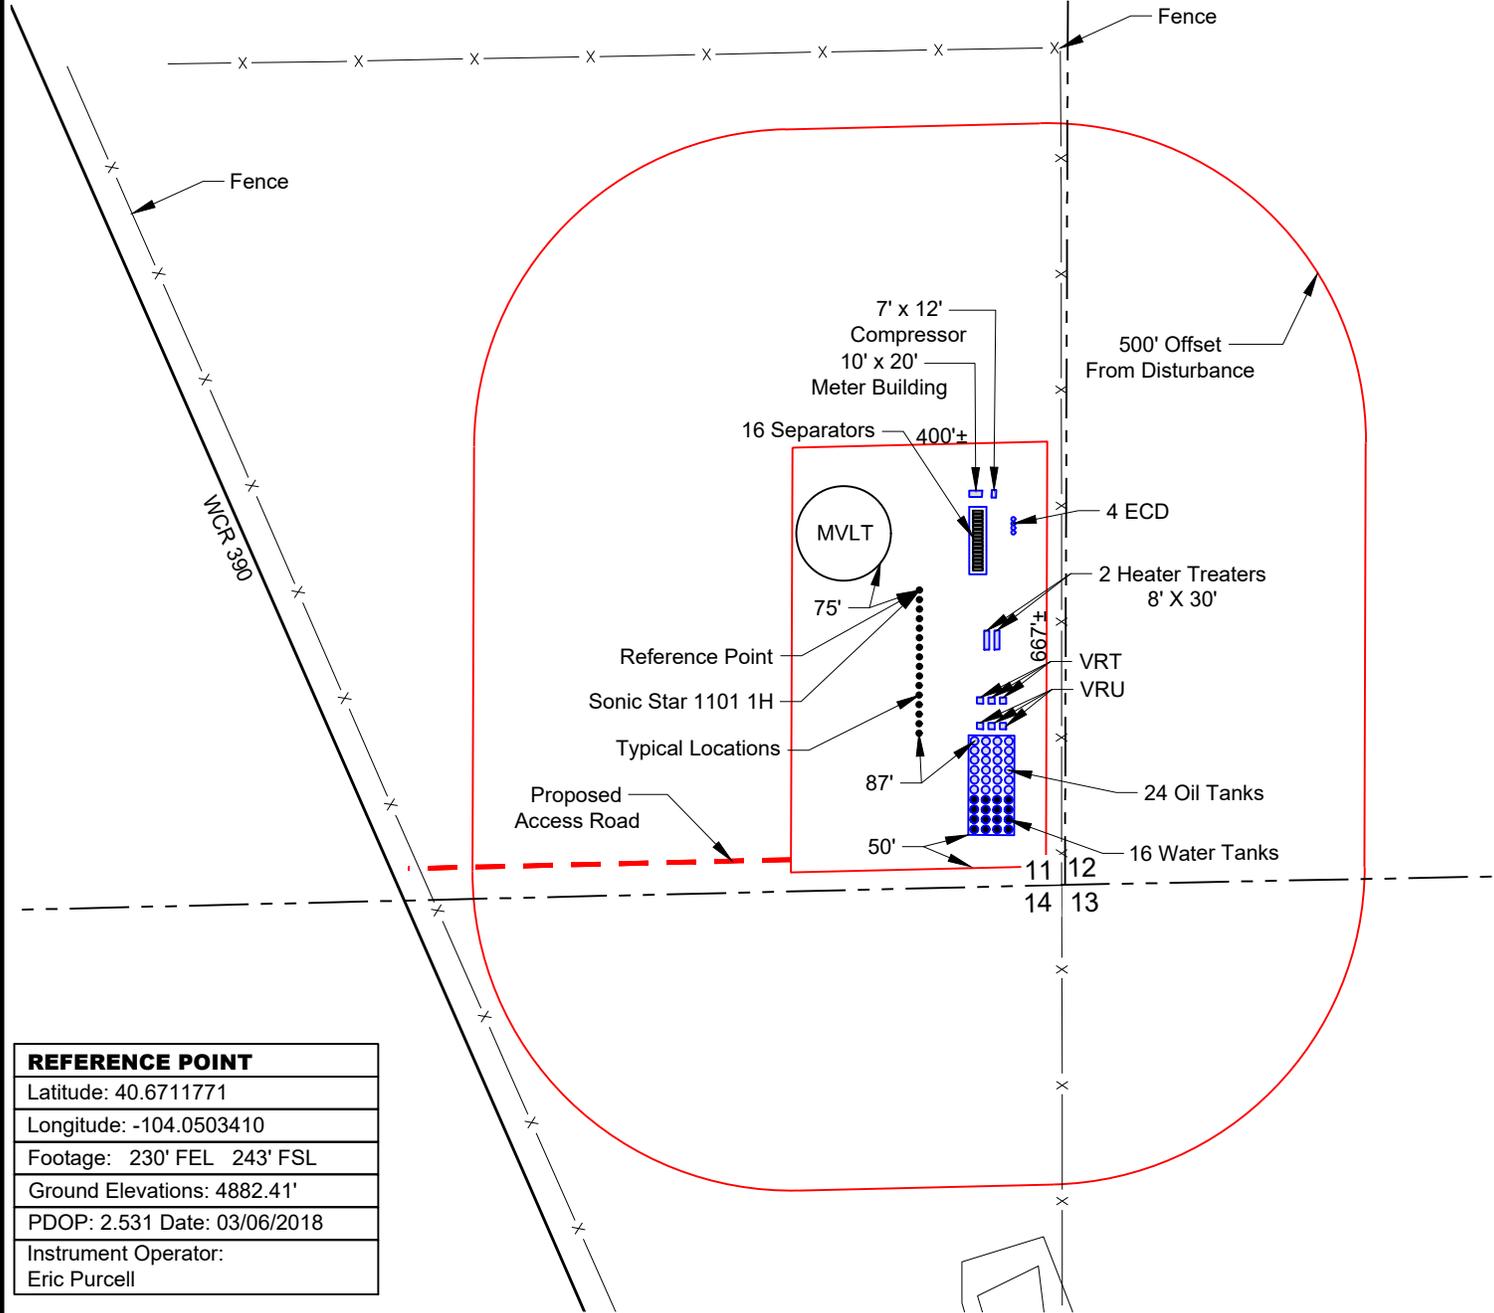

SCALE: 1" = 300'
 0' 150' 300'



REFERENCE POINT	
Latitude:	40.6711771
Longitude:	-104.0503410
Footage:	230' FEL 243' FSL
Ground Elevations:	4882.41'
PDOP:	2.531 Date: 03/06/2018
Instrument Operator:	Eric Purcell

Cultural Distances:	From Wells	From Production Facility
Property Line	S 243'±	30'±
Public Road - CR 100	W 1011'±	629±
Building	2.57 Miles Northwesterly	2.51 Miles Northwesterly
Railroad	S 32.1 Miles	S 32 Miles
Powerline	.87 Miles	.85 Miles

VEGETATION: GRASSLAND PASTURE
 SURFACE USE: GRAZING
 PAD DISTURBANCE ACREAGE:
 6.1± DRILLING OPERATIONS
 3.5± POST-INTERIM RECLAMATION

NOTE:
 ALL PRODUCTION FACILITIES WILL BE ON PAD

VERDAD RESOURCES SONIC STAR 1101	MAPP	March 29, 2018	REVISION:	
	SHEET :	1 OF 1	INT	DATE
	FILE:	F2A_SONIC_STAR_1101		

Review Print

