



FRASER 3-64 33-32 3DH

NE 1/4 SE 1/4 OF SECTION 33 T3S R64W, COUNTY OF ADAMS, STATE OF COLORADO.

WELL LOCATION PLAT

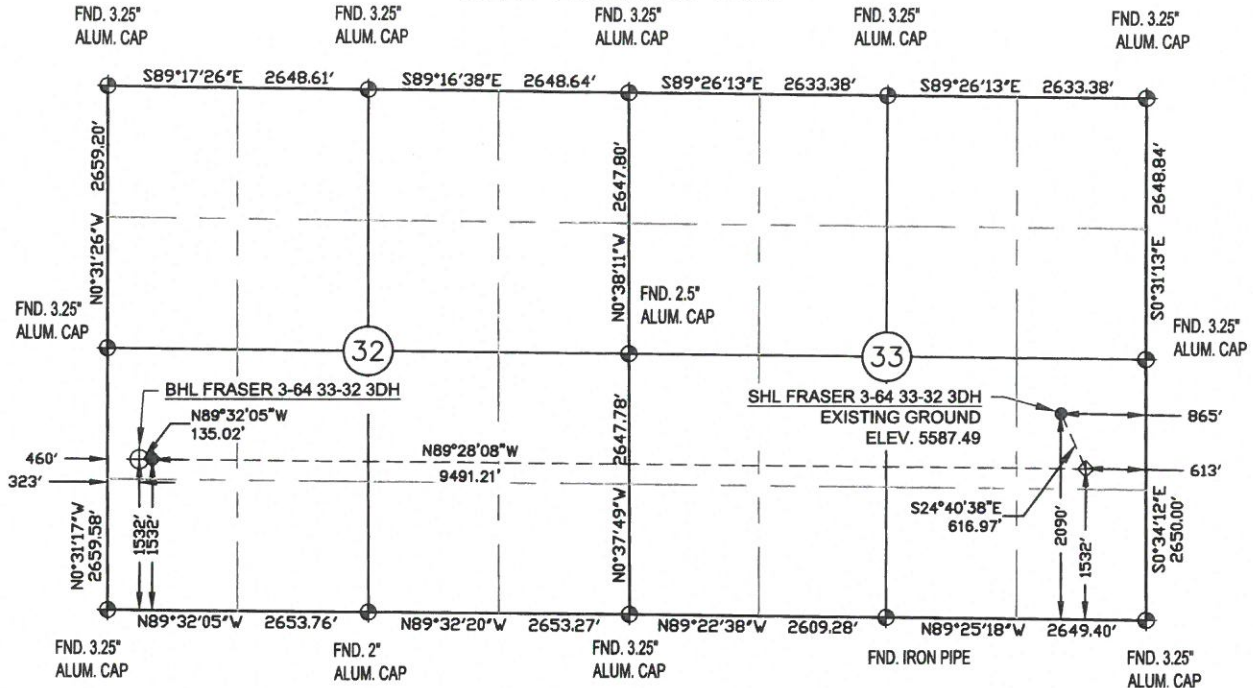

FRASER 3-64 33-32 3DH			
SURFACE LOCATION (NAD 83)	BEGIN PRODUCTION INTERVAL (NAD 83)	END PRODUCTION INTERVAL (NAD 83)	TARGET BOTTOM HOLE (NAD 83)
39°44'40.69" N (39.74463633)	39°44'35.12" N (39.74308978)	39°44'36.98" N (39.7436061)	39°44'37.01" N (39.7436129)
104°32'55.99" W (104.5488869)	104°32'52.77" W (104.5479923)	104°34'54.25" W (104.5817373)	104°34'55.98" W (104.582217)
SURFACE LOCATION (NAD 27)	BEGIN PRODUCTION INTERVAL (NAD 27)	END PRODUCTION INTERVAL (NAD 27)	TARGET BOTTOM HOLE (NAD 27)
39°44'40.74" N (39.74465005)	39°44'35.17" N (39.7431035)	39°44'37.03" N (39.7436196)	39°44'37.05" N (39.7436264)
104°32'54.12" W (104.5483668)	104°32'50.90" W (104.5474722)	104°34'52.38" W (104.581216)	104°34'54.11" W (104.581696)
SURFACE LOCATION (STATE PLANE NAD 83)	BEGIN PRODUCTION INTERVAL (STATE PLANE NAD 83)	END PRODUCTION INTERVAL (STATE PLANE NAD 83)	TARGET BOTTOM HOLE (STATE PLANE NAD 83)
N=1151259.69 E=3267450.36	N=1150699.07 E=3267707.95	N=1150787.06 E=3258217.15	N=1150788.16 E=3258082.13
SURFACE LOCATION (STATE PLANE NAD 27)	BEGIN PRODUCTION INTERVAL (STATE PLANE NAD 27)	END PRODUCTION INTERVAL (STATE PLANE NAD 27)	TARGET BOTTOM HOLE (STATE PLANE NAD 27)
N=151263.51 E=2267603.54	N=150702.89 E=2267861.13	N=150790.75 E=2258370.41	N=150791.84 E=2258235.4

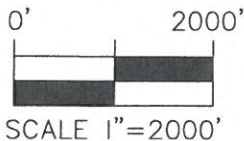

THIS SURVEY AND PLAT IS BEING PROVIDED AT THE REQUEST OF SCOTT FARKAS OF CONOCO PHILLIPS. I CERTIFY THAT THIS PLAT CORRECTLY REPRESENTS WORK PERFORMED BY ME OR UNDER MY DIRECT SUPERVISION AND IS TRUE AND CORRECT TO THE BEST OF MY KNOWLEDGE AND BELIEF. THIS SURVEY AND MAP CONFORMS TO ALL COLORADO STATE REGULATORY STANDARDS FOR WELL LOCATION PLATS. IT IS BEING PROVIDED TO SUPPORT PLANNING, ENGINEERING, DESIGN AND CONSTRUCTION OF DRILLING FACILITIES AND DOES NOT REPRESENT A PROPERTY BOUNDARY RETRACEMENT SURVEY.



DANIEL JOHN CORRIELL L.S. # 38065
ATWELL, LLC
143 UNION BLVD. SUITE 700
LAKEWOOD CO. 80228

LEGEND

- PROPOSED WELL LOCATION
- ⊕ BOTTOM HOLE LOCATION
- ⊙ FOUND MONUMENT
- ⊕ BEGIN PRODUCTION INTERVAL
- ◆ END PRODUCTION INTERVAL

PREPARED FOR

ConocoPhillips

- NOTES:
- ALL BEARINGS ARE GRID BEARINGS OF THE COLORADO STATE PLANE COORDINATE SYSTEM, NORTH ZONE 501, NORTH AMERICAN DATUM 1983-2011 (EPOCH 2010.000).
 - VERTICAL DATUM IS NAVD_88 USING GEOID12A TO DERIVE ELEVATIONS.
 - PDOP = 1.433
 - INSTRUMENT OPERATOR: D. CORRIELL

FRASER 3-64 33-32 3DH

SECTION 33 T3S R64W			
2090' FSL & 865' FEL			
FIELD DATE	DRAFT DATE	DRN BY	CHK BY
03/14/2018	03/23/2018	SJM	DJC



JOB NUMBER 18000423