

EBC 8


Proposed Lateral WBD

DRAWING NOT TO SCALE

State: Colorado
County: Archuleta
API:
GL: 6734'
KB: 6750'

Estimated Fm. Tops		
	MD	TVD
Animas	16	16
Kirtland	2015	1765
Farmington	2135	1856
Lower Kirtland	2507	2138
Fruitland	2872	2415
Pictured Cliffs	2979	2499

Perforations (MD)	
Top-	Bottom
2872	2979

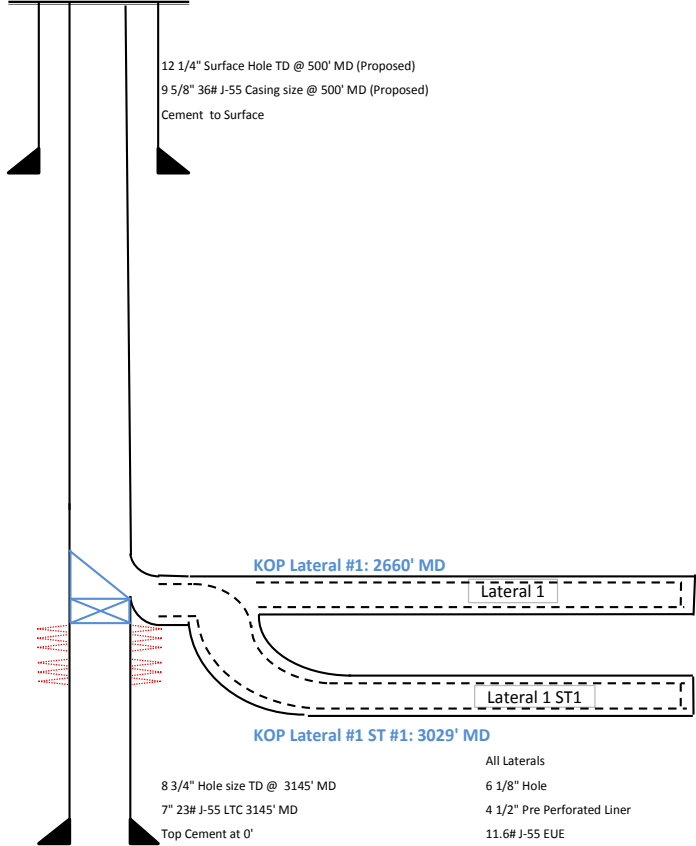

								Total Depth					
Well/Lateral Name	Top of Window	Base Of Window	Bridge Plug	KOP Method	KOP (MD)	KOP (TVD)	Top of Production	TD (MD)	TD (TVD)	Liner Bottom	Liner Top	Proposed BHL	Notes
Pilot Hole							1339' FSL & 1' FWL S27 T34N R5W	3145.0	2640.0	3145	0	1343' FSL & 154' FWL S27 T34N R5W	
Lateral #1	2653.0	2662.0	2678.0	Whip stock	2660.0	2254.0	1339' FSL & 1' FWL S27 T34N R5W	8848.0	1900.0	8843.0	3079.0	1985' FSL & 660' FWL S26 T34N R5W	
Lateral #1 St #1				Open Hole Sidetrack	3029.0	2385.0	1339' FSL & 1' FWL S27 T34N R5W	8929.0	1929.0	8924.0	2670.0	660' FSL & 660' FWL S26 T34N R5W	Lateral #1 ST#1 is an open hole sidetrack off of Lateral #1

Notes: Set Retrievable Bridge Plug at +/- 1500' After drilling last lateral for Isolation
Due to Formation Dip, Tops in the pilot hole will not always match TVD of the entire lateral