


FRANE SURVEYING INC.

Physical Address: 34834 Annie Cir.
Mail to: Box 2372, Elizabeth, CO 80107
Ph. 303-243-0037
www.franesurveying.com
Job # 18-087-Zion 1-1

Frane Surveying of Elizabeth, Colorado, has in accordance with a request from **Grand Mesa Operating CO.** has determined the location of **Zion 1-1** to be **601 feet FNL**, and **247 feet FWL**, of **SECTION 1**, Township **8s**, Range **55w** of the 6th Principal Meridian, **Lincoln County**, Colorado.


Date: Staked on 04/18/18 drawn on 04/20/18.

Re: Staked by Elijah Frane
Drawn: Drawn by Elijah Frane

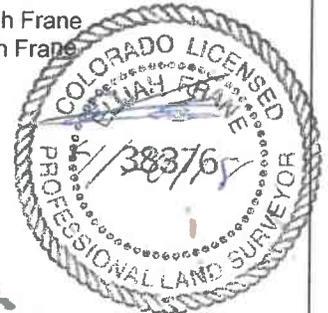

500' Location Drawing

The East R.O.W. of C.R. 31 falls approx. 64' West, An overhead Power Line falls approx. 412' North and the South R.O.W. of C.R. 3R falls approx. 417' North, Windfarm Road falls approx. 363' South, Wind Tower falls approx. 342' Southeast of proposed well pad. and 550' Southeast of proposed Well Head.

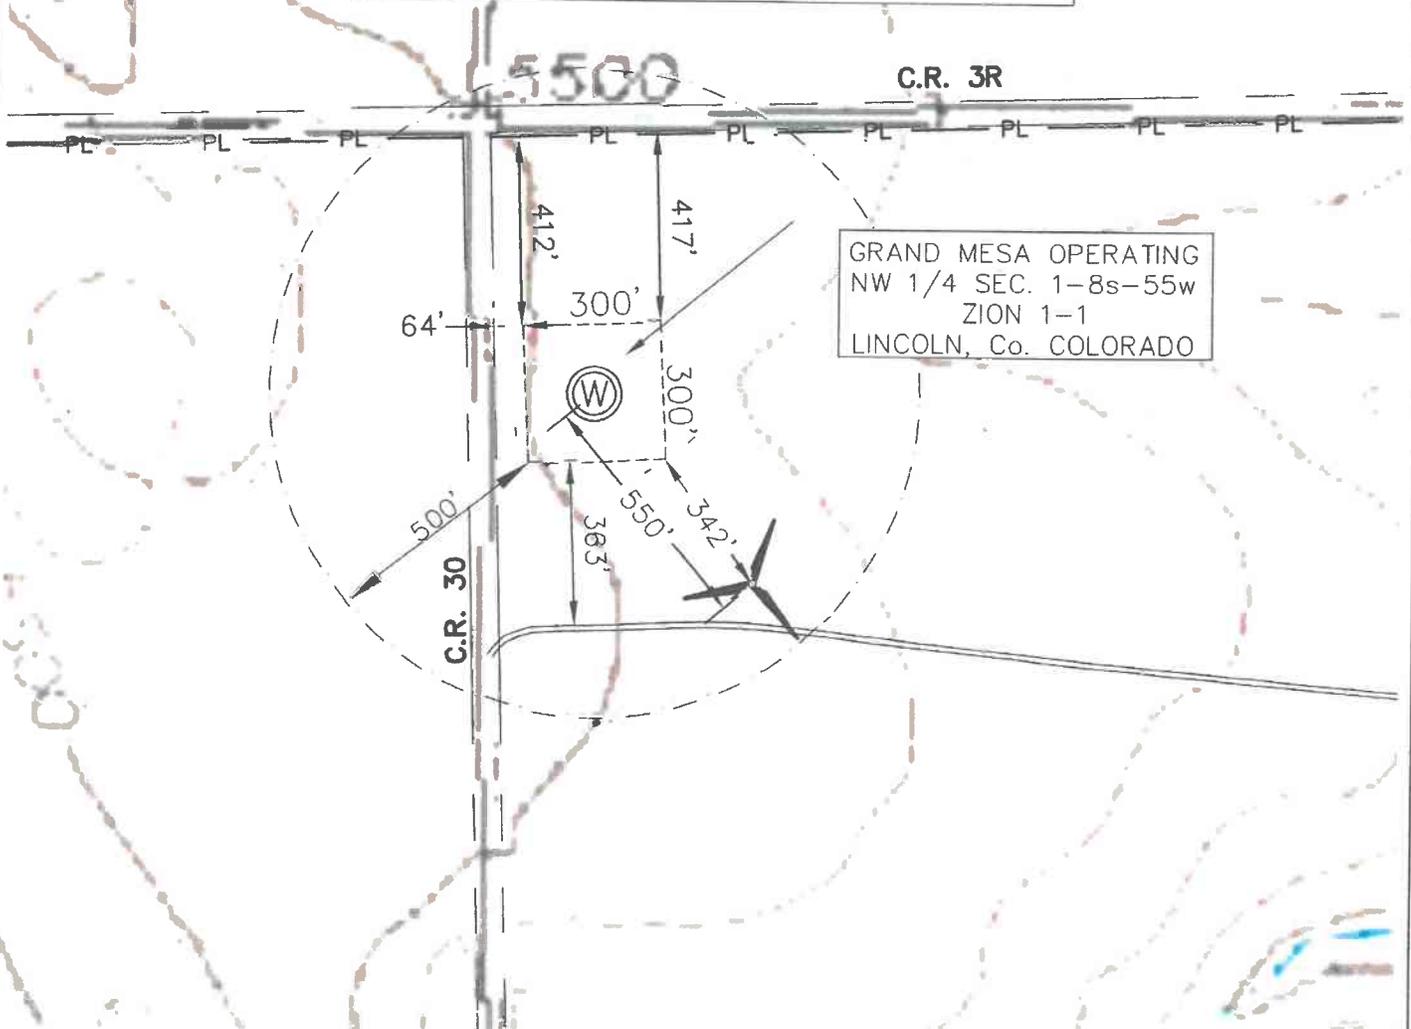

GRAND MESA OPERATING
NW 1/4 SEC. 1-8s-55w
ZION 1-1
LINCOLN, Co. COLORADO