



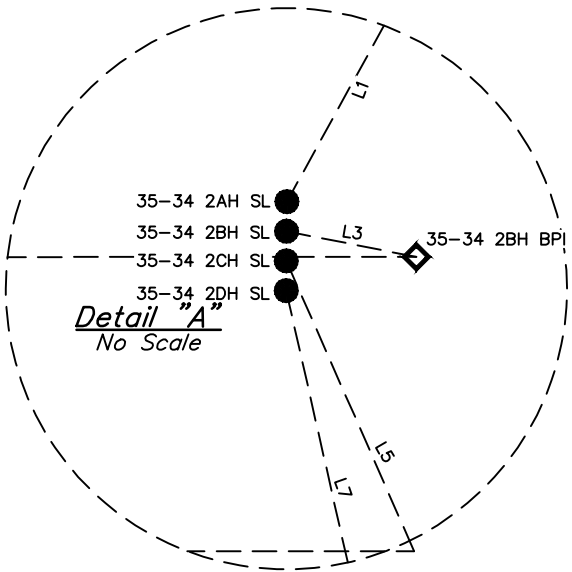

- LEGEND:**
- = SURFACE LOCATION.
  - = TARGET BOTTOM HOLE.
  - ◇ = PRODUCTION INTERVAL.
  - SL = SURFACE LOCATION.
  - BPI = BEGINNING PRODUCTION INTERVAL.
  - EPI = ENDING PRODUCTION INTERVAL.
  - TBH = TARGET BOTTOM HOLE.

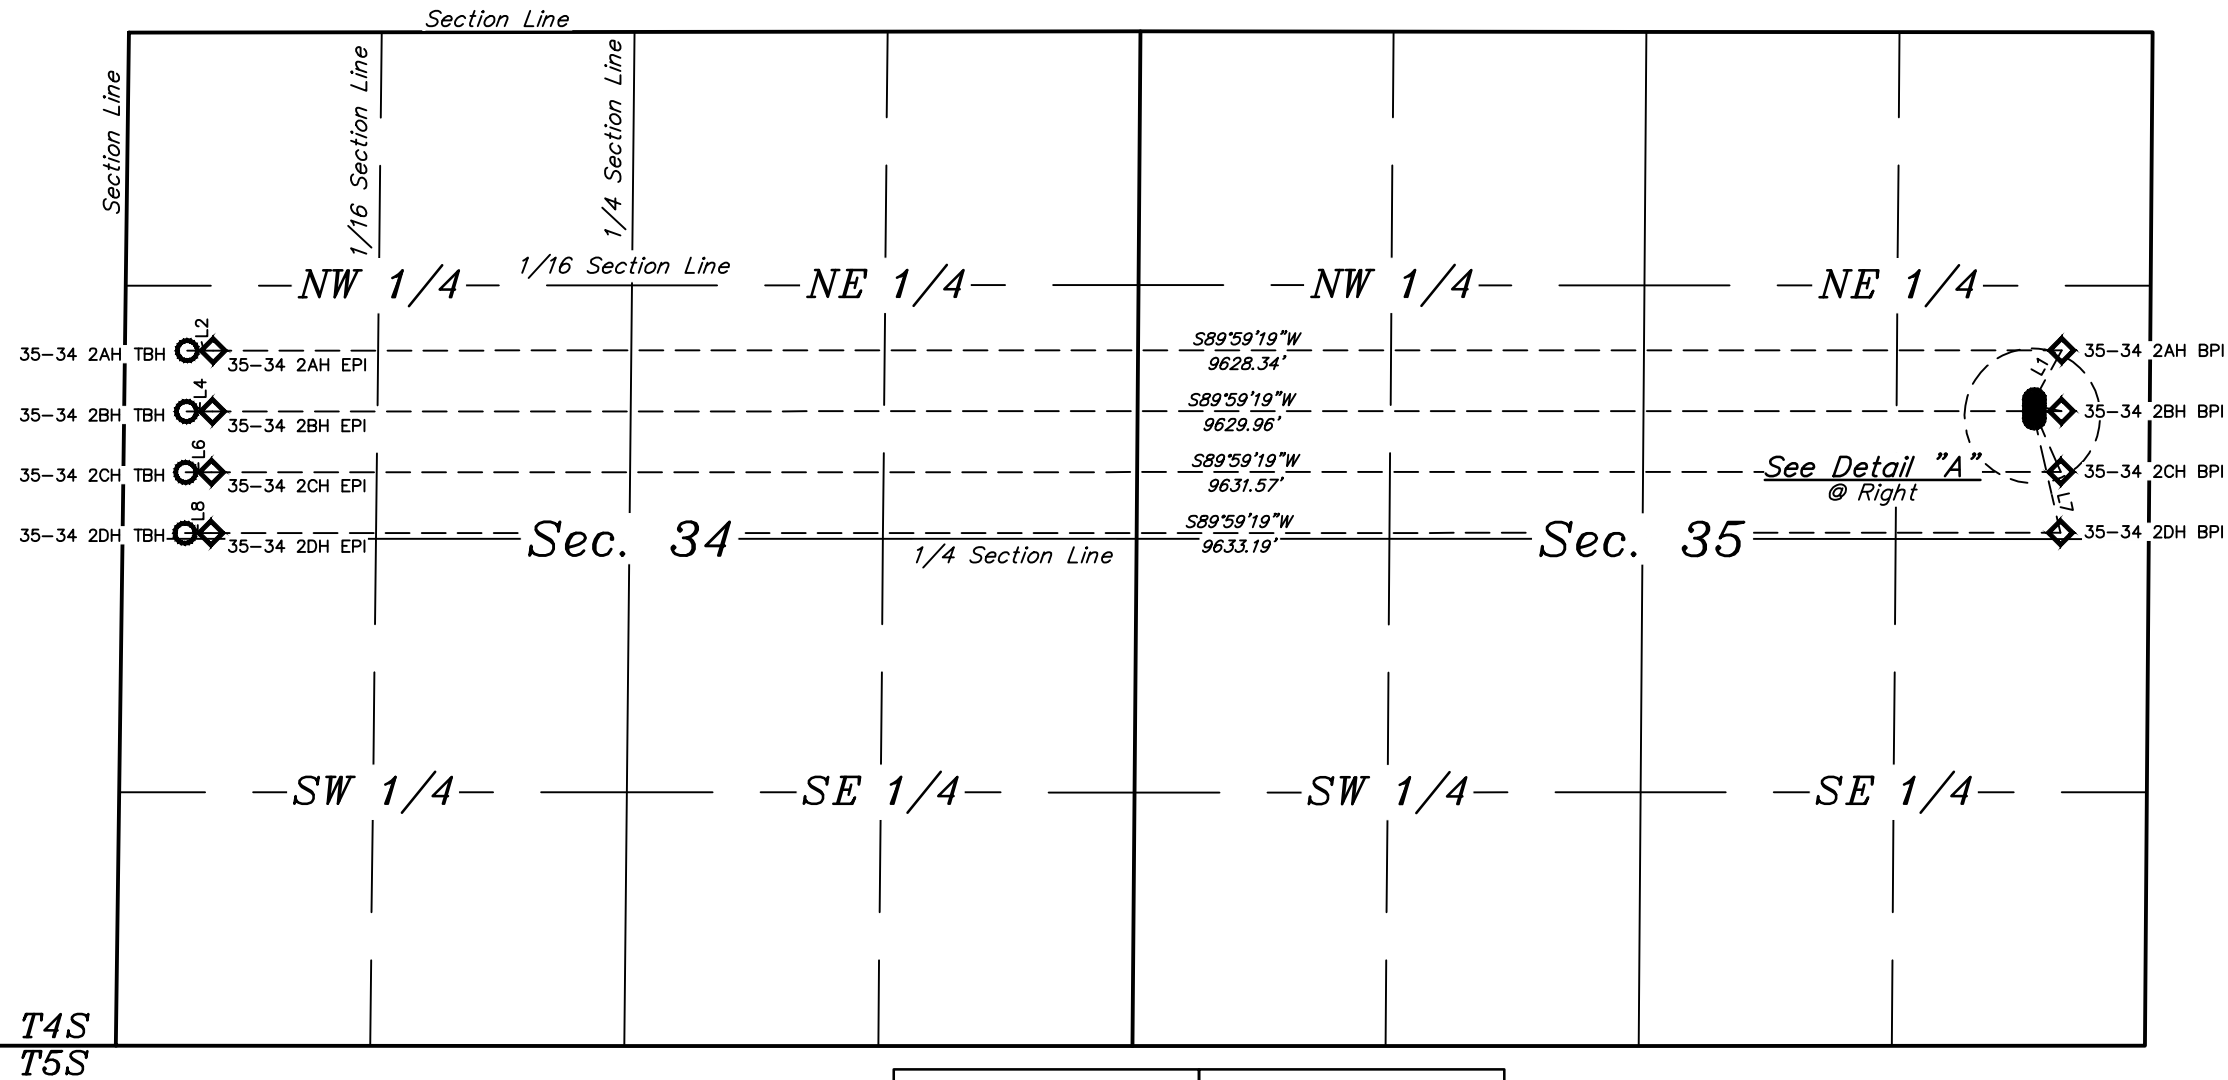

LINE TABLE			LINE TABLE		
LINE	DIRECTION	LENGTH	LINE	DIRECTION	LENGTH
L1	N28°52'20"E	293.85'	L5	S23°45'32"E	341.69'
L2	S89°55'25"W	135.01'	L6	S89°55'25"W	135.01'
L3	S78°48'07"E	142.56'	L7	S12°46'02"E	612.87'
L4	S89°55'25"W	135.01'	L8	S89°55'25"W	135.01'

REV: 2 04-23-18 C.IVIE (BPI, EPI AND TBH CHANGES)

**ConocoPhillips Company**

STATE BIERSTADT #4-65 35-34 2AH, 2BH, 2CH & 2DH  
SE 1/4 NE 1/4, SECTION 35, T4S, R65W, 6th P.M.  
ARAPAHOE COUNTY, COLORADO



**UELS, LLC**  
Corporate Office \* 85 South 200 East  
Vernal, UT 84078 \* (435) 789-1017

SURVEYED BY	GREG WEIMER, O.R.	02-27-18	SCALE
DRAWN BY	K.B.	03-06-18	1" = 1000'
MULTI-Well PLAN			FIGURE #4