

LEGEND:

- 90° SYMBOL
- PROPOSED WELLHEAD.
- TARGET BOTTOM HOLE.
- SECTION CORNERS LOCATED. (NAD 83)
- SECTION CORNERS RE-ESTABLISHED.

T7S, R96W, 6th P.M.

SW Cor Sec 15
C.C. 1920 Brass Cap,
1.2' High
Lat: 39.430331°
Long: 108.103414°

Target Bottom Hole

True Position
(Not Set on Ground.) Lat: 39.430317°
Long: 108.103415°

True Position
Lat: 39.430323° 84.48'
Long: 108.105692° (G.L.O.)

True Position
Lat: 39.430098°
Long: 108.105692°

NE Cor Sec 21
C.C. 1920 Brass
Cap, 1.2' High
Lat: 39.430097°
Long: 108.105656°

1920 Brass Cap,
Flush W/Ground
Lat: 39.423064°
Long: 108.105692°

1982 Brass Cap,
1.0' High, Mound
of Stones
Lat: 39.415767°
Long: 108.105689°

True Position
Lat: 39.430297°
Long: 108.096260°

W.C. 1920 Brass Cap,
0.4' High, Stones
Lat: 39.430294°
Long: 108.095908°
99.00' (G.L.O.)

1982 Brass Cap,
0.3' High
Lat: 39.430269°
Long: 108.086911°

LOT 1
1982 Alum. Cap,
Flush w/ Ground
Mound of Stones
Lat: 39.426617°
Long: 108.086956°

LOT 7
1982 Brass Cap,
0.2' High, Mound
of Stones, Post
Lat: 39.422958°
Long: 108.087003°

LOT 11
1982 Brass Cap,
0.2' High, Mound
of Stones
Lat: 39.415822°
Long: 108.101033°

LOT 10
1982 Alum. Cap,
0.3' High, Mound
of Stones
Lat: 39.415875°
Long: 108.096378°

1982 Brass Cap,
1.4' High, Mound
of Stones
Lat: 39.415994°
Long: 108.087047°

NOTE:
SEE LOCATION DRAWING PLAT #6 FOR
EXISTING IMPROVEMENTS WITHIN 500'
OF THE PROPOSED WELLHEAD.

NOTE:
THE PROPOSED TARGET BOTTOM HOLE FOR
THIS WELL IS LOCATED IN LOT 4 OF
SECTION 15, T7S, R96W, 6th P.M. AT 726'
FSL 260' FWL. IT BEARS N13°49'19"E
1694.95' FROM THE PROPOSED WELLHEAD.

PDOP = 1.4

NAD 83 (SURFACE LOCATION)
LATITUDE = 39°25'40.04" (39.427790)
LONGITUDE = 108°06'14.19" (108.103942)
STATE PLANE NAD 83 (CO. CEN.)
N: 1591243.00 E: 2264555.00



PLAT #1

REGISTERED LAND SURVEYOR
STATE OF COLORADO
04-10-18

REV: 2 04-09-18 T.L.L. (NAME CHANGE)

BASIS OF BEARINGS
BASIS OF BEARINGS IS A G.P.S. OBSERVATION

BASIS OF ELEVATION

SPOT ELEVATION AT THE NORTHWEST CORNER OF SECTION 30, T7S, R95W, 6th P.M.,
TAKEN FROM THE FORKED GULCH, QUADRANGLE, COLORADO, GARFIELD COUNTY, 7.5
MINUTE QUAD. (TOPOGRAPHIC MAP) PUBLISHED BY THE UNITED STATES DEPARTMENT
OF THE INTERIOR, GEOLOGICAL SURVEY. SAID ELEVATION IS MARKED AS BEING 5966
FEET.



UELS, LLC
Corporate Office * 85 South 200 East
Vernal, UT 84078 * (435) 789-1017



TEP Rocky Mountain LLC

FEDERAL SG 314-15 (SURFACE LOCATION)
NW 1/4 NW 1/4, SECTION 22, T7S, R96W, 6th P.M.
GARFIELD COUNTY, COLORADO


SURVEYED BY	BART HUNTING, C.R.	02-16-18	SCALE
DRAWN BY	M.D.	02-24-18	1" = 1000'

WELL LOCATION PLAT

LEGEND:

- = 90° SYMBOL
 ● = PROPOSED WELLHEAD.
 ○ = TARGET BOTTOM HOLE.
 ▲ = SECTION CORNERS LOCATED. (NAD 83)
 △ = SECTION CORNERS RE-ESTABLISHED. (Not Set on Ground.) (NAD 83)

T7S, R96W, 6th P.M.

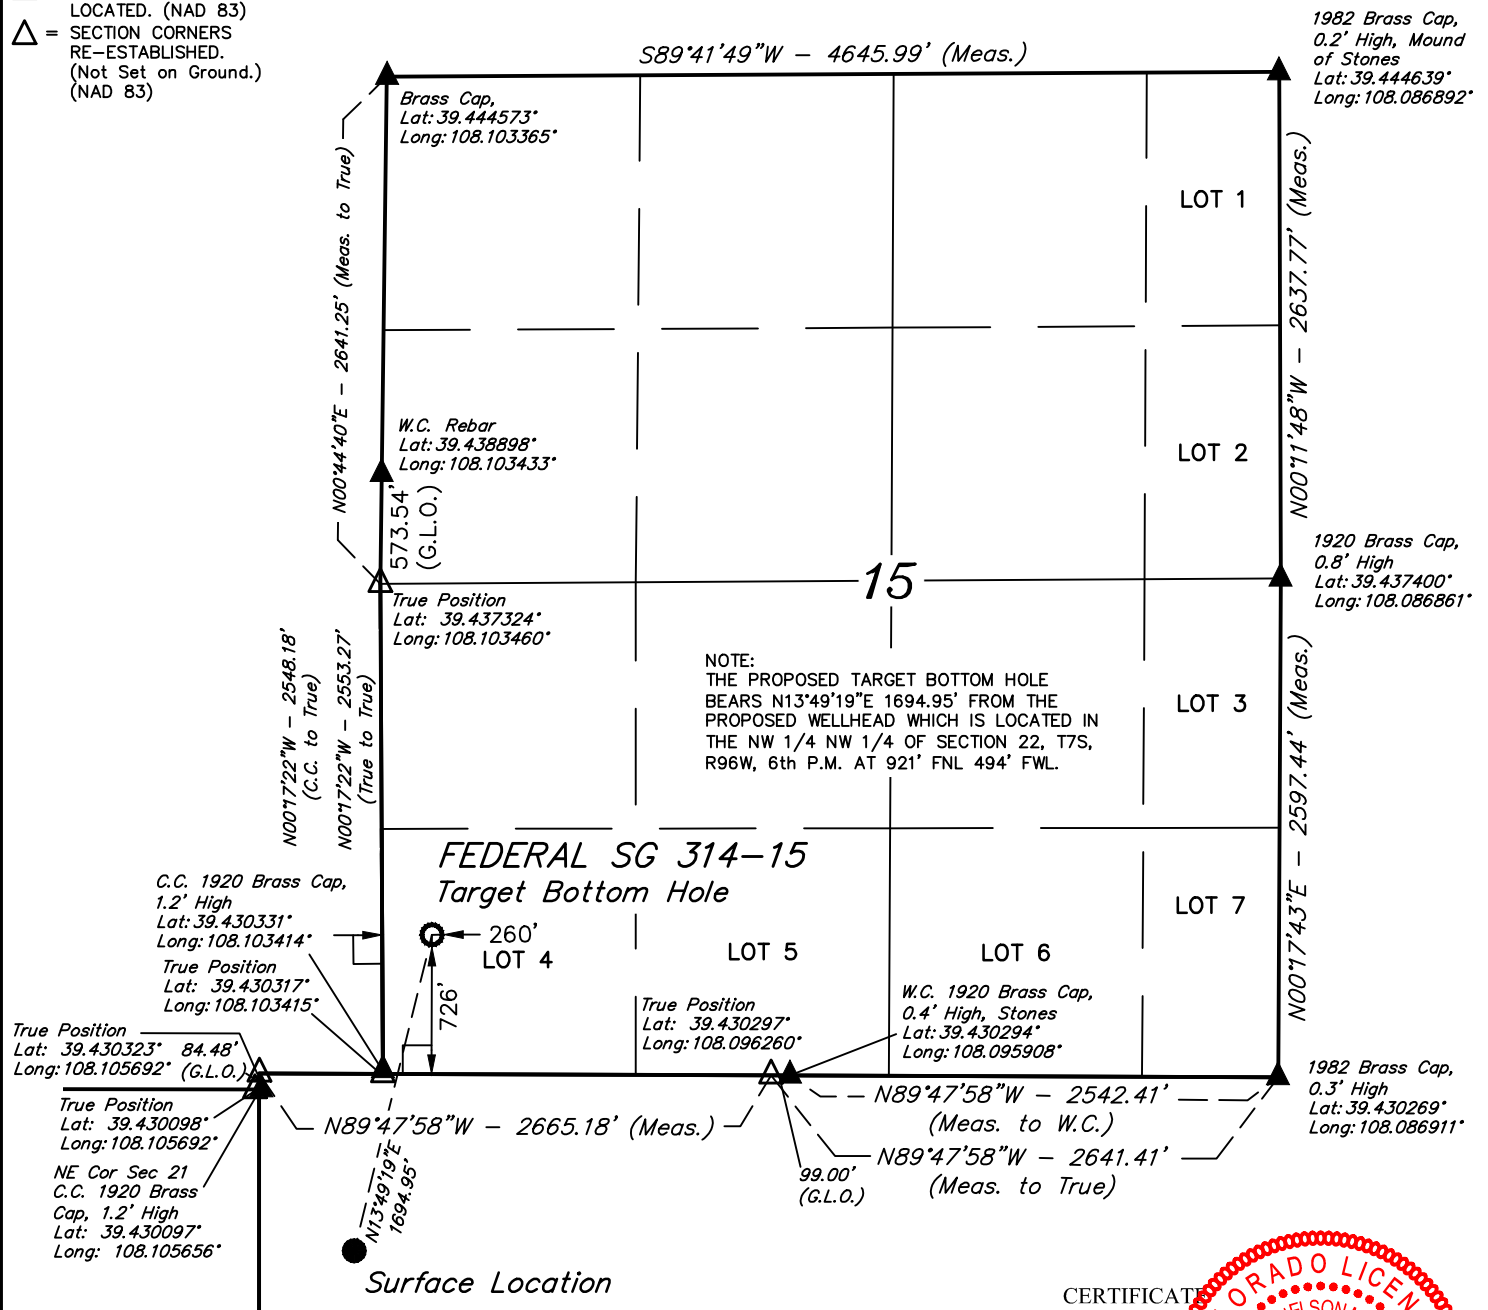

NOTE:
THE PROPOSED TARGET BOTTOM HOLE BEARS N13°49'19"E 1694.95' FROM THE PROPOSED WELLHEAD WHICH IS LOCATED IN THE NW 1/4 NW 1/4 OF SECTION 22, T7S, R96W, 6th P.M. AT 921' FNL 494' FWL.

*FEDERAL SG 314-15
Target Bottom Hole*

True Position
Lat: 39.430323°
Long: 108.105692°

NE Cor Sec 21
C.C. 1920 Brass Cap, 1.2' High
Lat: 39.430097°
Long: 108.105656°

True Position
Lat: 39.430297°
Long: 108.096260°

W.C. 1920 Brass Cap, 0.4' High, Stones
Lat: 39.430294°
Long: 108.095908°

1982 Brass Cap, 0.3' High
Lat: 39.430269°
Long: 108.086911°

Surface Location

NAD 83 (TARGET BOTTOM HOLE)
LATITUDE = 39°25'56.30" (39.432307)
LONGITUDE = 108°06'09.03" (108.102508)
STATE PLANE NAD 83 (CO. CEN.)
N: 1592876.03 E: 2265006.87



CERTIFICATE
THIS IS TO CERTIFY THAT THE ABOVE PLAT WAS PREPARED AND THE LOCATION AS SHOWN WAS STAKED ON THE GROUND FROM FIELD NOTES OF ACTUAL SURVEYS MADE BY ME OR UNDER MY SUPERVISION AND THAT THE SAME ARE TRUE AND CORRECT TO THE BEST OF MY KNOWLEDGE AND BELIEF.

PLAT #1

REGISTERED LAND SURVEYOR
REGISTRATION # 1801
STATE OF COLORADO

REV: 2 04-09-18 T.L.L. (NAME CHANGE)

BASIS OF BEARINGS
BASIS OF BEARINGS IS A G.P.S. OBSERVATION

BASIS OF ELEVATION

SPOT ELEVATION AT THE NORTHWEST CORNER OF SECTION 30, T7S, R95W, 6th P.M., TAKEN FROM THE FORKED GULCH, QUADRANGLE, COLORADO, GARFIELD COUNTY, 7.5 MINUTE QUAD. (TOPOGRAPHIC MAP) PUBLISHED BY THE UNITED STATES DEPARTMENT OF THE INTERIOR, GEOLOGICAL SURVEY. SAID ELEVATION IS MARKED AS BEING 5966 FEET.

UELS, LLC

Corporate Office * 85 South 200 East
Vernal, UT 84078 * (435) 789-1017



TEP Rocky Mountain LLC

**FEDERAL SG 314-15 (TARGET BOTTOM HOLE)
LOT 4, SECTION 15, T7S, R96W, 6th P.M.
GARFIELD COUNTY, COLORADO**

SURVEYED BY	BART HUNTING, C.R.	02-16-18	SCALE
DRAWN BY	M.D.	02-24-18	1" = 1000'

WELL LOCATION PLAT