



WELLBORE DIAGRAM

PROPOSED WBD

1512' FNL & 706' FWL

1 Mile Offset
 No PR Sussex
 Deepest WW: 550'


Cut and cap surf. Csg 4-6'
 below ground level
 (Well name, API, Legal Desc)

Operator: Great Western Operating Co. LLC
 Well Name: Margil Farms 11-2D
 Lease Number:
 Location: SWNW S2-T3N-R68W
 Field: Wattenberg - #90750
 County, State: Weld, CO
 API Number: 05-123-33832
 Diagram Date: 5/25/2018
 Lat/Long: 40.25853, -104.97733

KB ' 5028'

GL ' 5016'

cut and pull csg @ 2450'
 pump surf. Plug from 1150
 to surf w/ 425 sx class G

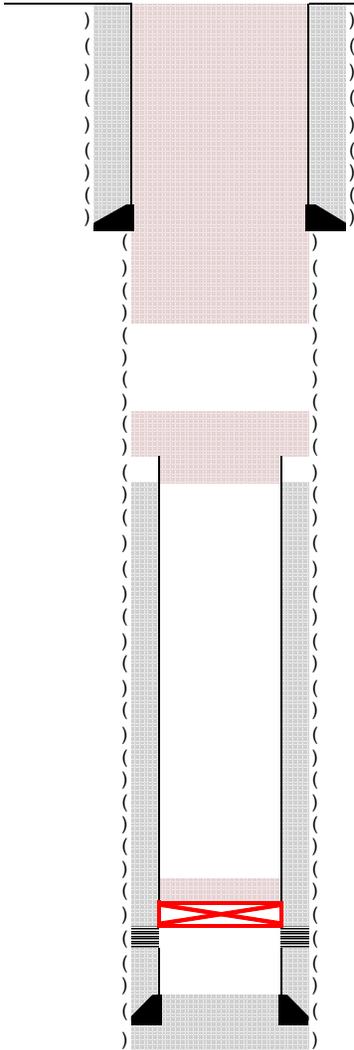

Spud Date: 9/30/2011
 Date TD Reached: 10/3/2011
 Completion Date: 10/23/2011

Surface Casing
 (12-1/4" Hole Size) 8-5/8" 24 # csg set @ 916'
 w/ 650 sx cmt

Production casing
 (7-7/8" Hole Size) 4-1/2" 11.6# csg set @ 7605'
 w/ 660 sx cmt

Tubing

Pump 40sx stub plug
 from 2358' to 2500'

TOC = 2830' CBL

Formation Tops (MD)

Niobrara 7189'
 Codell 7473'

Perfortations

Codell
 7473-7494'

Set CIBP @ 7180'
 Place 25 sx cmt

TVD = 7568' PBTVD = 7568'
 MD = 7683' PBMD = 7605'