


LEGEND:

- 90° SYMBOL.
- PROPOSED WELLHEAD.
- TOP OF GAS INTERVAL.
- TARGET BOTTOM HOLE.
- SECTION CORNERS LOCATED. (NAD 83)
- SECTION CORNERS RE-ESTABLISHED. (Not Set on Ground.) (NAD 83)

T5S, R96W, 6th P.M.

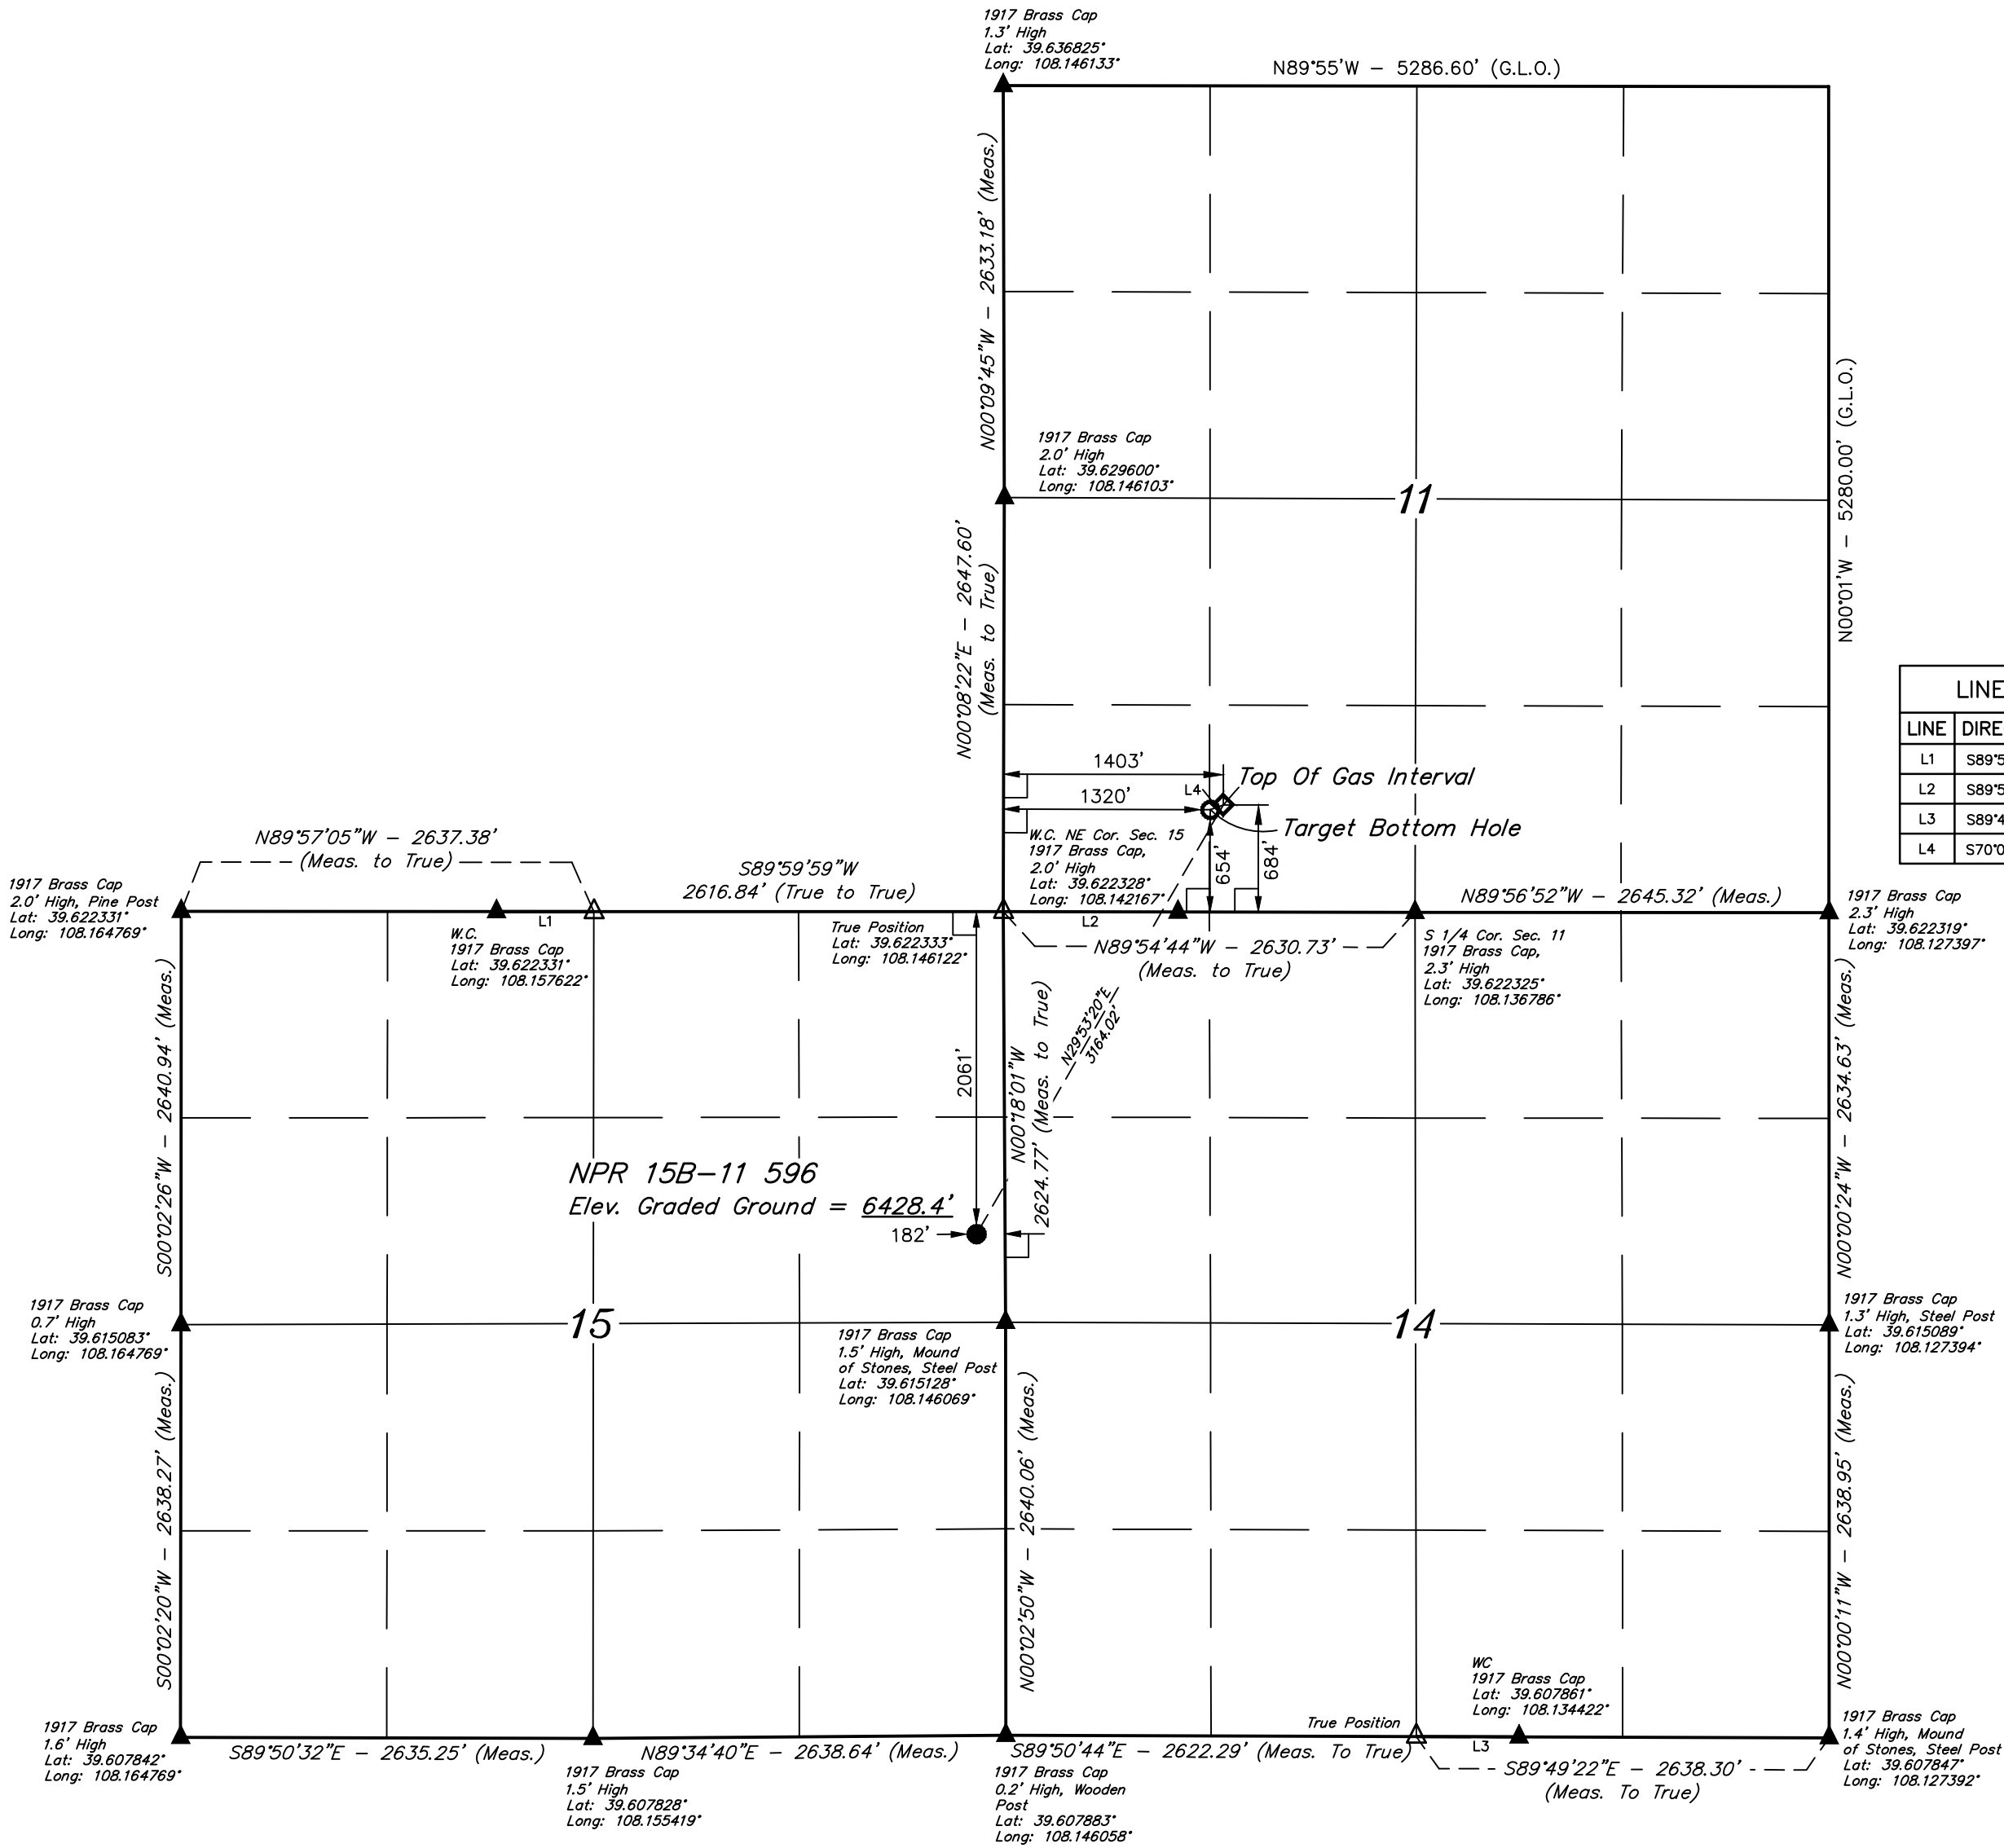

LINE TABLE		
LINE	DIRECTION	LENGTH
L1	S89°57'05\"E	623.70'
L2	S89°54'44\"E	1114.74'
L3	S89°49'22\"E	656.70'
L4	S70°00'21\"W	88.79'



NAD 83 (SURFACE LOCATION)	NAD 83 (TOP OF GAS INTERVAL)	NAD 83 (TARGET BOTTOM HOLE)
LATITUDE = 39°37'00.03\" (39.616675)	LATITUDE = 39°37'27.14\" (39.624207)	LATITUDE = 39°37'26.84\" (39.624123)
LONGITUDE = 108°08'46.22\" (108.146728)	LONGITUDE = 108°08'28.09\" (108.141136)	LONGITUDE = 108°08'29.16\" (108.141433)
NAD 27 (SURFACE LOCATION)	NAD 27 (TOP OF GAS INTERVAL)	NAD 27 (TARGET BOTTOM HOLE)
LATITUDE = 39°37'00.12\" (39.616700)	LATITUDE = 39°37'27.23\" (39.624230)	LATITUDE = 39°37'26.93\" (39.624147)
LONGITUDE = 108°08'45.93\" (108.146092)	LONGITUDE = 108°08'25.80\" (108.140501)	LONGITUDE = 108°08'26.87\" (108.140797)
UTM NAD 27 (ZONE 12)	UTM NAD 27 (ZONE 12)	UTM NAD 27 (ZONE 12)
N: 14399246.78 E: 2444190.74	N: 14402039.47 E: 2445678.37	N: 14402006.44 E: 2445595.95

BASIS OF BEARINGS
BASIS OF BEARINGS IS A G.P.S. OBSERVATION

BASIS OF ELEVATION
SPOT ELEVATION AT THE NORTHWEST CORNER OF SECTION 30, T5S, R96W, 6th P.M., TAKEN FROM THE FORKED GULCH QUADRANGLE, GARFIELD COUNTY, COLORADO, 7.5 MINUTE QUAD, (TOPOGRAPHIC MAP) PUBLISHED BY THE UNITED STATES DEPARTMENT OF THE INTERIOR, GEOLOGICAL SURVEY. SAID ELEVATION IS MARKED AS BEING 5966 FEET.

UELS, LLC
Corporate Office * 85 South 200 East
Vernal, UT 84078 * (435) 789-1017



CERTIFICATE OF SURVEY
THIS IS TO CERTIFY THAT THE ABOVE PLAT WAS PREPARED AND THE LOCATION AS SHOWN WAS STAKED ON THE GROUND AND THAT THE SAME ARE TRUE AND CORRECT TO THE BEST OF MY KNOWLEDGE AND BELIEF.

REGISTERED LAND SURVEYOR
STATE OF COLORADO
06-26-18

REV: 1 06-19-18 T.S. (ADD TGI & BHL CHANGE)

Caerus Oil & Gas LLC
NPR 15B-11 596
SE 1/4 NE 1/4, SECTION 15, T5S, R96W, 6th P.M.
GARFIELD COUNTY, COLORADO

SURVEYED BY	BART HUNTING, J.F.	08-28-17	SCALE
DRAWN BY	M.D.	09-13-17	1" = 1000'

WELL LOCATION PLAT