
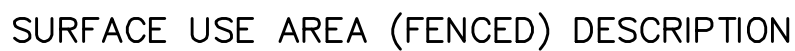
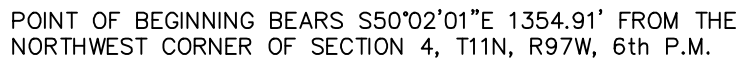


Facility ID 454586  
Document 2496408

**DESCRIPTION:**

[illegible]

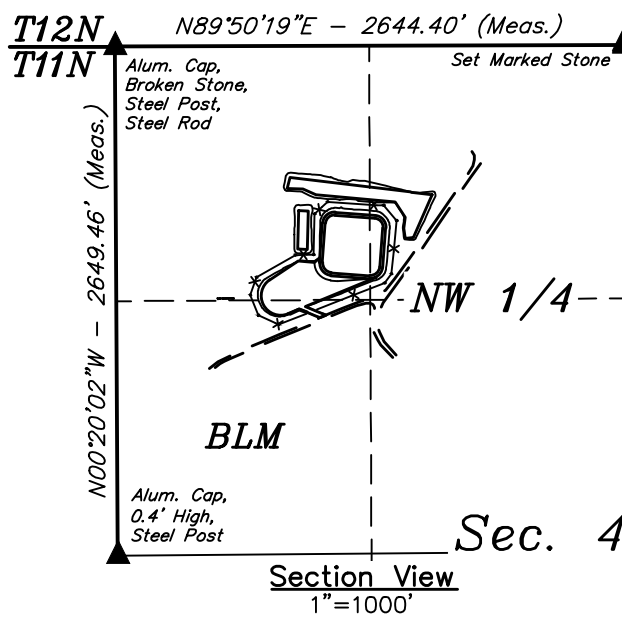

<b>SURVEYED BY</b>	J.L.	10-25-17	<b>SCALE</b>
<b>DRAWN BY</b>	C.D.L.	07-12-18	AS SHOWN
<b>SURFACE USE AREA</b>			<b>EXHIBIT</b>



<b>FILE:</b>	<b>6 4 2 7 9</b>
--------------	------------------