


Lat40°, Inc. 6250 W. 10th Street, Unit 2, Greeley, CO 970-515-5294







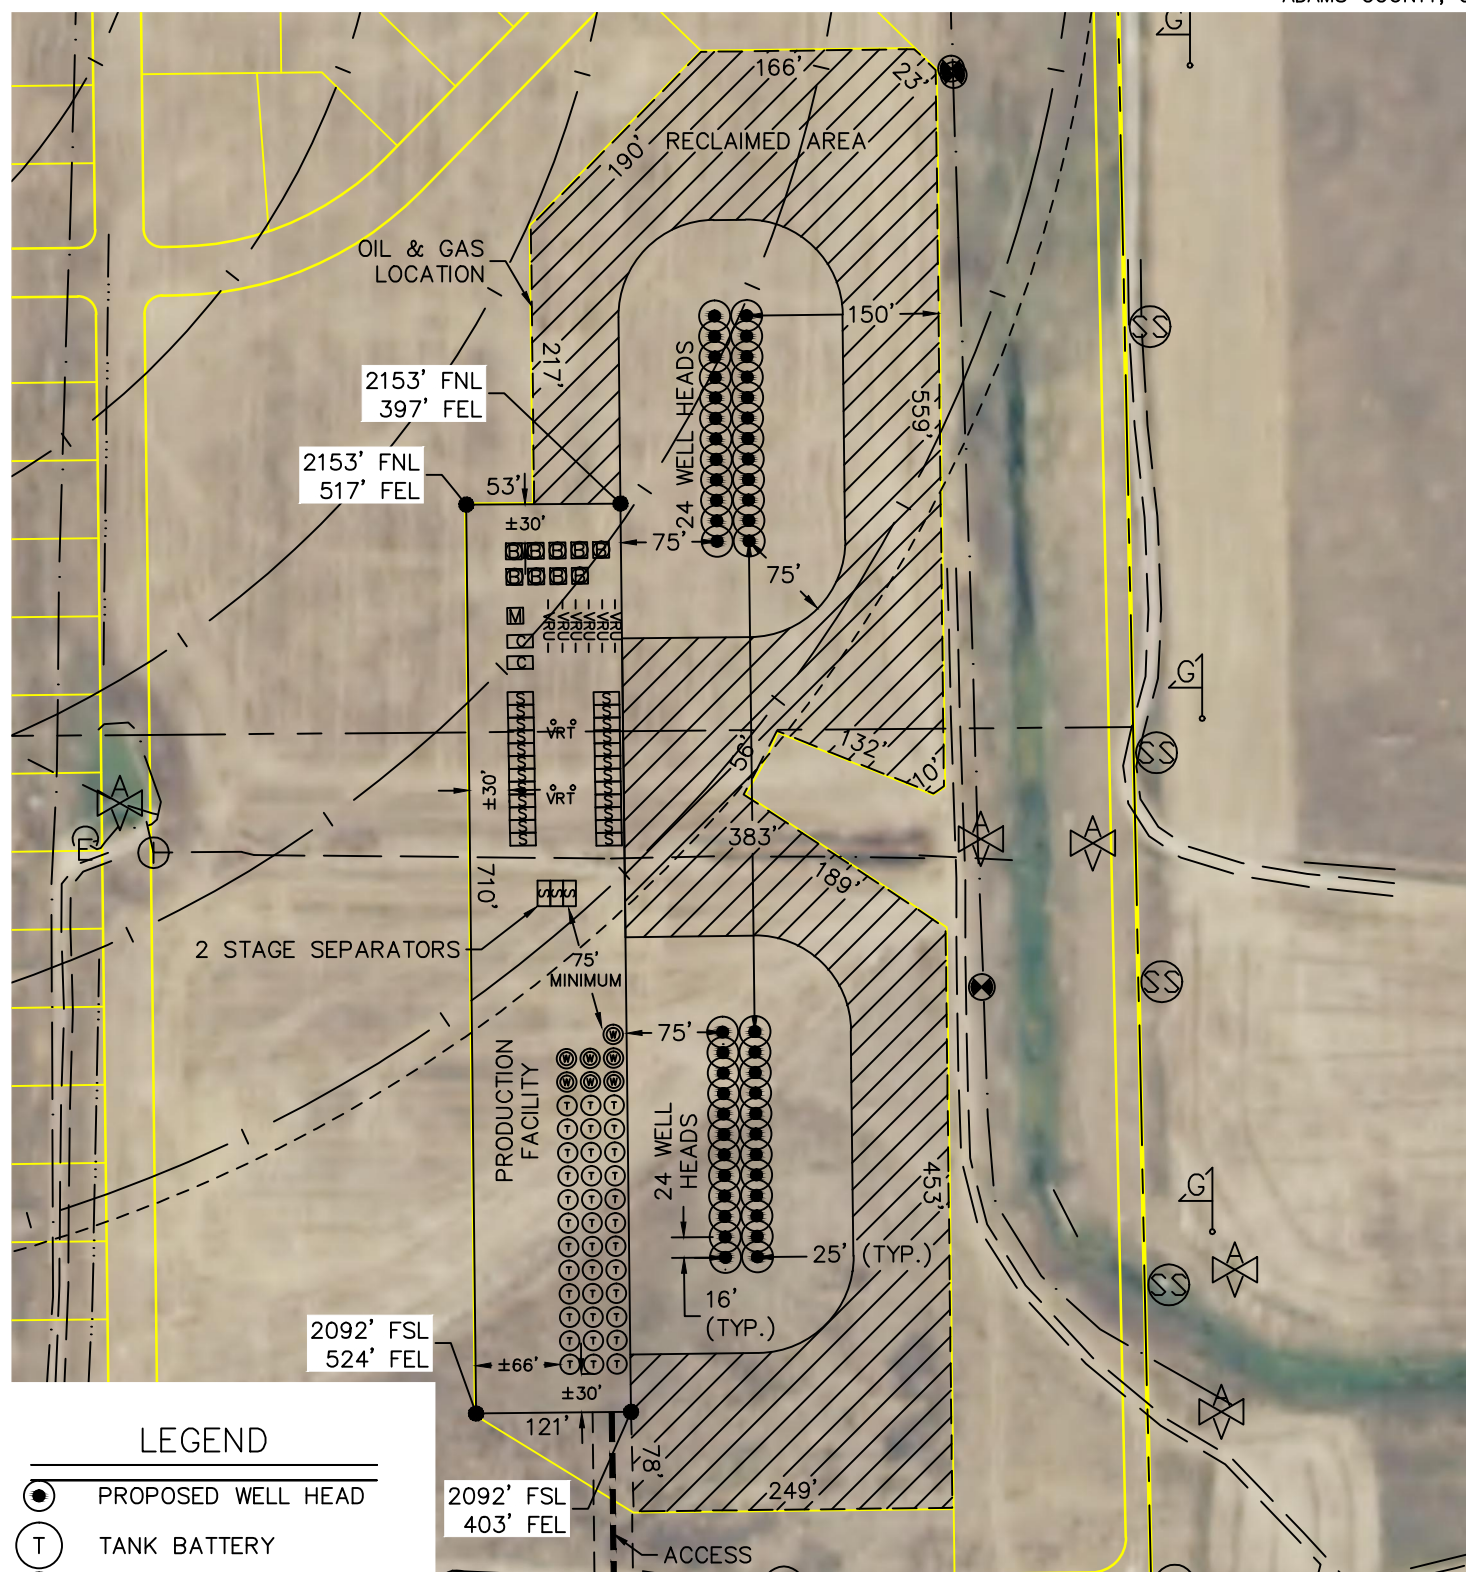


PROPOSED SCALED FACILITY DRAWING

BEF 1S66W2 PAD


SECTION: 2
TOWNSHIP: 1S
RANGE: 66W
6TH. P.M.
ADAMS COUNTY, CO



LEGEND

 - | | |
|---|---------------------|
|  | PROPOSED WELL HEAD |
|  | TANK BATTERY |
|  | WATER TANK |
|  | WATER VAULT |
|  | SEPARATOR |
|  | LACT |
|  | ECD |
|  | METER |
|  | VAPOR RECOVERY UNIT |

TOTAL DISTURBED AREA OF LOCATION: ±8.6 ACRES
TOTAL SIZE OF LOCATION AFTER RECLAMATION: ±4.5 ACRES

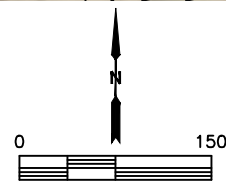

1"=150'
DATE: 7/23/2018
PROJECT#: 2017015