


Field Name	Wattenberg
Location	CSW 30 1N64W 6 PM
K.B. Elevation	5,034.0'
D.F. Elevation	
Ground Level	5,021.0'

County & State	Weld, CO
API No.	05-123-07709

Surface Casing						Estimated
Hole Size	12 1/4"	Csg Wt	24.0#	Depth	1,155'	
Csg Size	8 5/8"	Sx. Cmt.	720 sx	TOC @	Surface	
Intermediate Casing						
Hole Size		Weight		Depth		
Csg Size		Sx. Cmt.		TOC @		
Production Casing						Estimated
Hole Size	7 7/8"	Weight	11.6#	Depth	7,873'	
Csg Size	4 1/2"	Stg 1 Sx. Cmt.	200 sx	TOC @	7,065'	
DV Tool		Stg 2 Sx. Cmt.		TOC @		
Completed Interval						
Perferations	30	holes	7,748'		7,722'	
Zone	JSND					

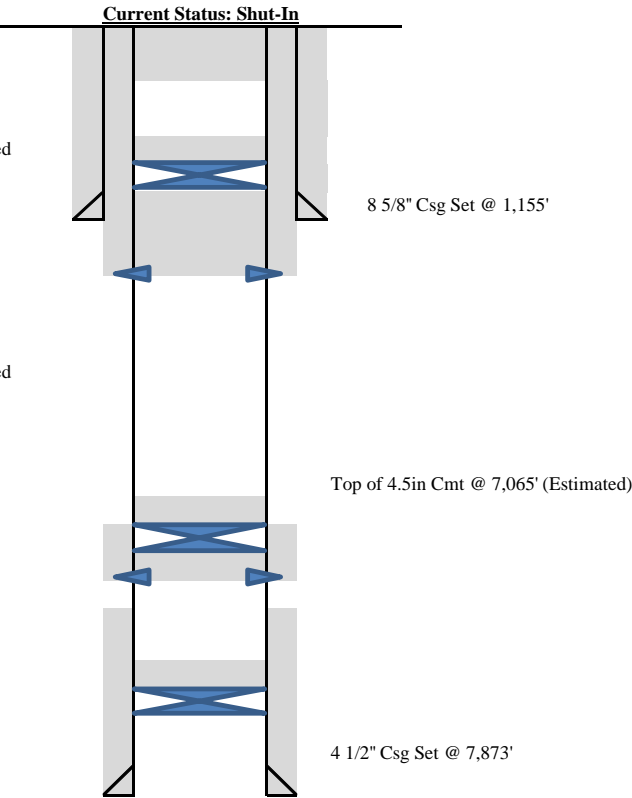

Tubing Detail (Top Down)	Tally
2-3/8", 4.7#, J-55bg to Surface	7,720'

Surface Plug			
F/	100'	T/	Surf
Sx. Cmt.			8

BFW Plug			
F/	1,250'	T/	1,050'
Sx. Cmt.			339
CICR @	1,050'	w/ 2sx on top	
Perf @	1,250'		

Niobrara Plug			
F/	6,870'	T/	6,770'
Sx. Cmt.			35
CICR @	6,770'	w/ 2sx on top	
Perf @	6,870'		

D and J Sand Plug			
CIBP @	7,650'	w/ 2sx on top	

Well History

5/25/1973-Spud

9/25/1973 - Completed in JSND

Formation Record	Depth
B/ Fox Hills	1,197'
Niobrara	6,870'
D Sand	7,660'
J Sand	7,721'

Plug Back Depth	7,839'
Total Depth	7,875'