

# T1N, R66W

NW. COR.  
SEC. 23, T1N, R66W  
FOUND 2 1/2" ALUM. CAP  
L.S. NO. 30120

S 89°32'58" W 2653.78' (M)

S 89°35'35" W 2653.13' (M)

NE. COR.  
SEC. 23, T1N, R66W  
FOUND 2 1/2" ALUM. CAP  
P.L.S. NO. 28656

**SURFACE LOCATION: NAD 83**  
GROUND ELEVATION= 5120.1'  
LATITUDE= 40.028279°  
LONGITUDE= -104.740921°  
LATITUDE= 40°01'41.805"  
LONGITUDE= -104°44'27.315"  
**HEEL LOCATION: NAD 83**  
LATITUDE= 40.029665°  
LONGITUDE= -104.735210°  
LATITUDE= 40°01'46.795"  
LONGITUDE= -104°44'06.757"  
**BOTTOM HOLE LOCATION: NAD 83**  
LATITUDE= 40.043918°  
LONGITUDE= -104.735299°  
LATITUDE= 40°02'38.105"  
LONGITUDE= -104°44'07.076"

**23**


W. 1/4 COR.  
SEC. 23, T1N, R66W  
FOUND 2" ALUM. CAP  
L.S. NO. 23027

S 89°34'58" W  
2650.52' (M)

CENTER 1/4 COR.  
SEC. 23, T1N, R66W  
FOUND 1 1/2" ALUM. CAP  
L.S. NO. 2682

S 89°35'38" W  
2650.66' (M)

E. 1/4 COR.  
SEC. 23, T1N, R66W  
FOUND 2 1/2" ALUM. CAP  
P.L.S. NO. 37552

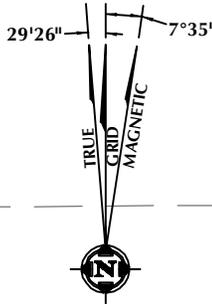

N 00°36'09" W 2630.74' (M)

N 00°33'12" W  
2631.70' (M)

N 00°46'05" W 5192' GRID  
N 00°16'39" W TRUE  
N 08°21'05" W MAGNETIC

N 00°29'32" W 2632.83' (M)

NW. COR.  
SEC. 26, T1N, R66W  
FOUND 3 1/4" ALUM. CAP  
P.L.S. NO. 13155

S 89°36'13" W 2648.25' (M)

N. 1/4 COR.  
SEC. 26, T1N, R66W  
FOUND 3 1/4" ALUM. CAP  
L.S. NO. 12330

S 89°37'08" W 2648.14' (M)

NE. COR.  
SEC. 26, T1N, R66W  
FOUND 2 1/2" ALUM. CAP  
P.L.S. NO. 25636


N 00°30'01" W  
2675.59' (M)

W. 1/4 COR.  
SEC. 26, T1N, R66W  
FOUND 3 1/4" ALUM. CAP  
L.S. NO. 25937

N 00°27'28" W  
2664.88' (M)

CENTER 1/4 COR.  
SEC. 26, T1N, R66W  
FOUND 3 1/4" ALUM. CAP  
L.S. NO. 22098

**26**

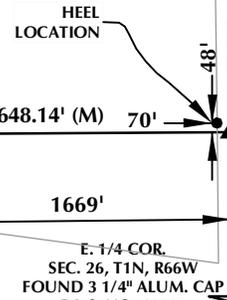

E-1/4 COR.  
SEC. 26, T1N, R66W  
FOUND 3 1/4" ALUM. CAP  
P.L.S. NO. 12405

N 00°29'30" W  
2643.82' (M)

**CERTIFICATE OF SURVEYOR:**

THIS IS TO CERTIFY THAT THE ABOVE PLAT WAS PREPARED FROM FIELD NOTES OF ACTUAL SURVEYS MADE BY ME OR UNDER MY SUPERVISION AND THAT THE SAME ARE TRUE AND CORRECT TO THE BEST OF MY KNOWLEDGE AND BELIEF. THIS CERTIFICATE DOES NOT REPRESENT A LAND SURVEY PLAT OR IMPROVEMENT SURVEY PLAT AS DEFINED BY C.S. 38-5-102 AND CANNOT BE RELIED UPON TO DETERMINE OWNERSHIP.

*Randall K. French*  
38512  
PROFESSIONAL LAND SURVEYOR

RANDALL K. FRENCH  
PROFESSIONAL LAND SURVEYOR  
COLORADO REGISTRATION NUMBER 38512  
5/23/18

NOTICE: ACCORDING TO COLORADO STATE LAW YOU MUST COMMENCE LEGAL ACTION BASED UPON ANY DEFECT IN THIS SURVEY WITHIN THREE YEARS AFTER YOU FIRST DISCOVER SUCH DEFECT. IN NO EVENT MAY ANY ACTION BASED UPON ANY DEFECT IN THIS SURVEY BE COMMENCED MORE THAN TEN YEARS FROM THE DATE ON THE CERTIFICATION SHOWN HEREON.

**BEIERLE 26-17HZ**  
SURFACE LOCATION

NOTE: MAGNETIC NORTH IS CURRENT AS OF 5/7/2018.  
MAGNETIC NORTH CHANGES WEST 0°06' PER YEAR.



SCALE: 1" = 1000'

**NOTES:**

- ▲ INDICATES SECTION CORNER.
- INDICATES CALCULATED CORNER.
- ELEVATION BASED ON NAVD88 (GEOID12B).
- BASIS OF BEARING DERIVED FROM COLORADO COORDINATE SYSTEM OF 1983 NORTH ZONE.
- ALL MEASURED DISTANCES ARE GRID.  
COMBINED SCALE FACTOR: .99972212 CALCULATED FROM THE N. 1/4 CORNER OF SECTION 26, T1N, R66W.
- OPERATOR: PRESTON KNUTSEN / PDOP = 1.3.
- SEE ADDENDUM TO WELL LOCATION CERTIFICATE FOR EXISTING IMPROVEMENTS WITHIN 500' OF THE WELL PAD.
- WELL FOOTAGES ARE MEASURED AT RIGHT ANGLES TO THE SECTION LINES.
- THE BOTTOM OF HOLE BEARS N00°46'05"W, 5192' FROM THE HEEL LOCATION.

**WELL PAD - BEIERLE 2-26HZ**

BEIERLE 26-17HZ  
WELL LOCATION CERTIFICATE  
460' FNL & 1669' FEL NWNE (SURFACE)  
LOCATED IN SECTION 26  
48' FSL & 70' FEL SESE (HEEL)  
26' FNL & 95' FEL NENE (BOTTOM)  
LOCATED IN SECTION 23  
T1N, R66W, 6TH P.M.  
WELD COUNTY, COLORADO

**Kerr-McGee Oil &  
Gas Onshore L.P.**  
1099 18th Street  
Denver, Colorado 80202



**CONSULTING, LLC**

SHERIDAN OFFICE  
1095 Saberton Avenue  
Sheridan, Wyoming 82801  
Phone 307-674-0609

LOVELAND OFFICE  
1635 Foxtrail Drive, Suite 204  
Loveland, Colorado 80538  
Phone 970-776-4331

DRAFTED BY:	LMO	CHECKED BY:	RKF
DATE DRAFTED:	5/23/18	DATE SURVEYED:	5/7/18
REVISED:		FILE NAME:	17-102