

Foundation Energy Management, LLC

WELLBORE DIAGRAM

Well / Battery	Prospect Name		Total Depth	Current Status
CSF 13C-14-4-104	BAXTER PASS		2120	TA
Location	Sec-Twn-Rng		Producing Horizon	County & State
NWNW	14-4S-104W		MESAVERDE	RIO BLANCO, CO

WELLBORE DIAGRAM

Prepared Date: 7/25/2018
Prepared By: JARED KIMBRELL

General Info

API #: 05-103-10486
 KB Elevation: 6183'
 GL Elevation: 6174'
 Spud Date: 10/11/2004
 Completion Date: 6/27/2006
 TVD: 2120'
 MD: 2120'
 Last PBTD: 1670' (06/19/2013)

Tubing Detail

2-7/8 inch(OD)
 6.5 # (weight)
 J-55 grade


Tubing Tally

	Length	Depth
2-7/8	6	6
		0
		0
		0
		0
		0
		0
		0
		0
		0
		0
		0
		0

Pump Details:

Pumping Unit Details:

Well Notes:
 CMT GOES TO 2115' CSG GOES TO 2033'

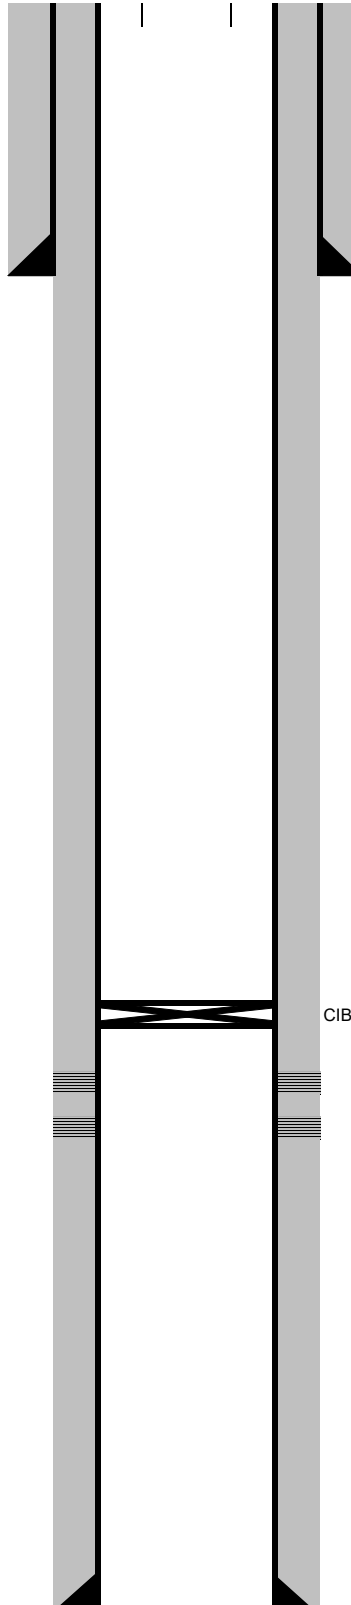

Surface Casing

8-5/8 inch (OD)
 24 # (weight)
 J-55 grade
 259 depth from KB
 SURF cement top Calculated
 185 sacks of cement
 12-1/4 inch (OD) HOLE SIZE

Rod Design

length	depth
	0
	0
	0
	0

Production Casing

5-1/2 inch (OD)
 17 # (weight)
 J-55 grade
 2033 depth from KB
 0 cement top SELECT HERE
 200 sacks of cement
 7-7/8 inch (OD) HOLE SIZE

Open Perforations

1692'-1702'
 1727'-1752'
 Mesaverde

PBTD: 1670' (tagged on 06/19/2013)