


M:\co - Well Head Staking\EXTIN67W30-01\Drawings\EXTIN67W30-01 Disturbed Area.dwg, 5/2/2018 4:55:33 PM, Joy Davis

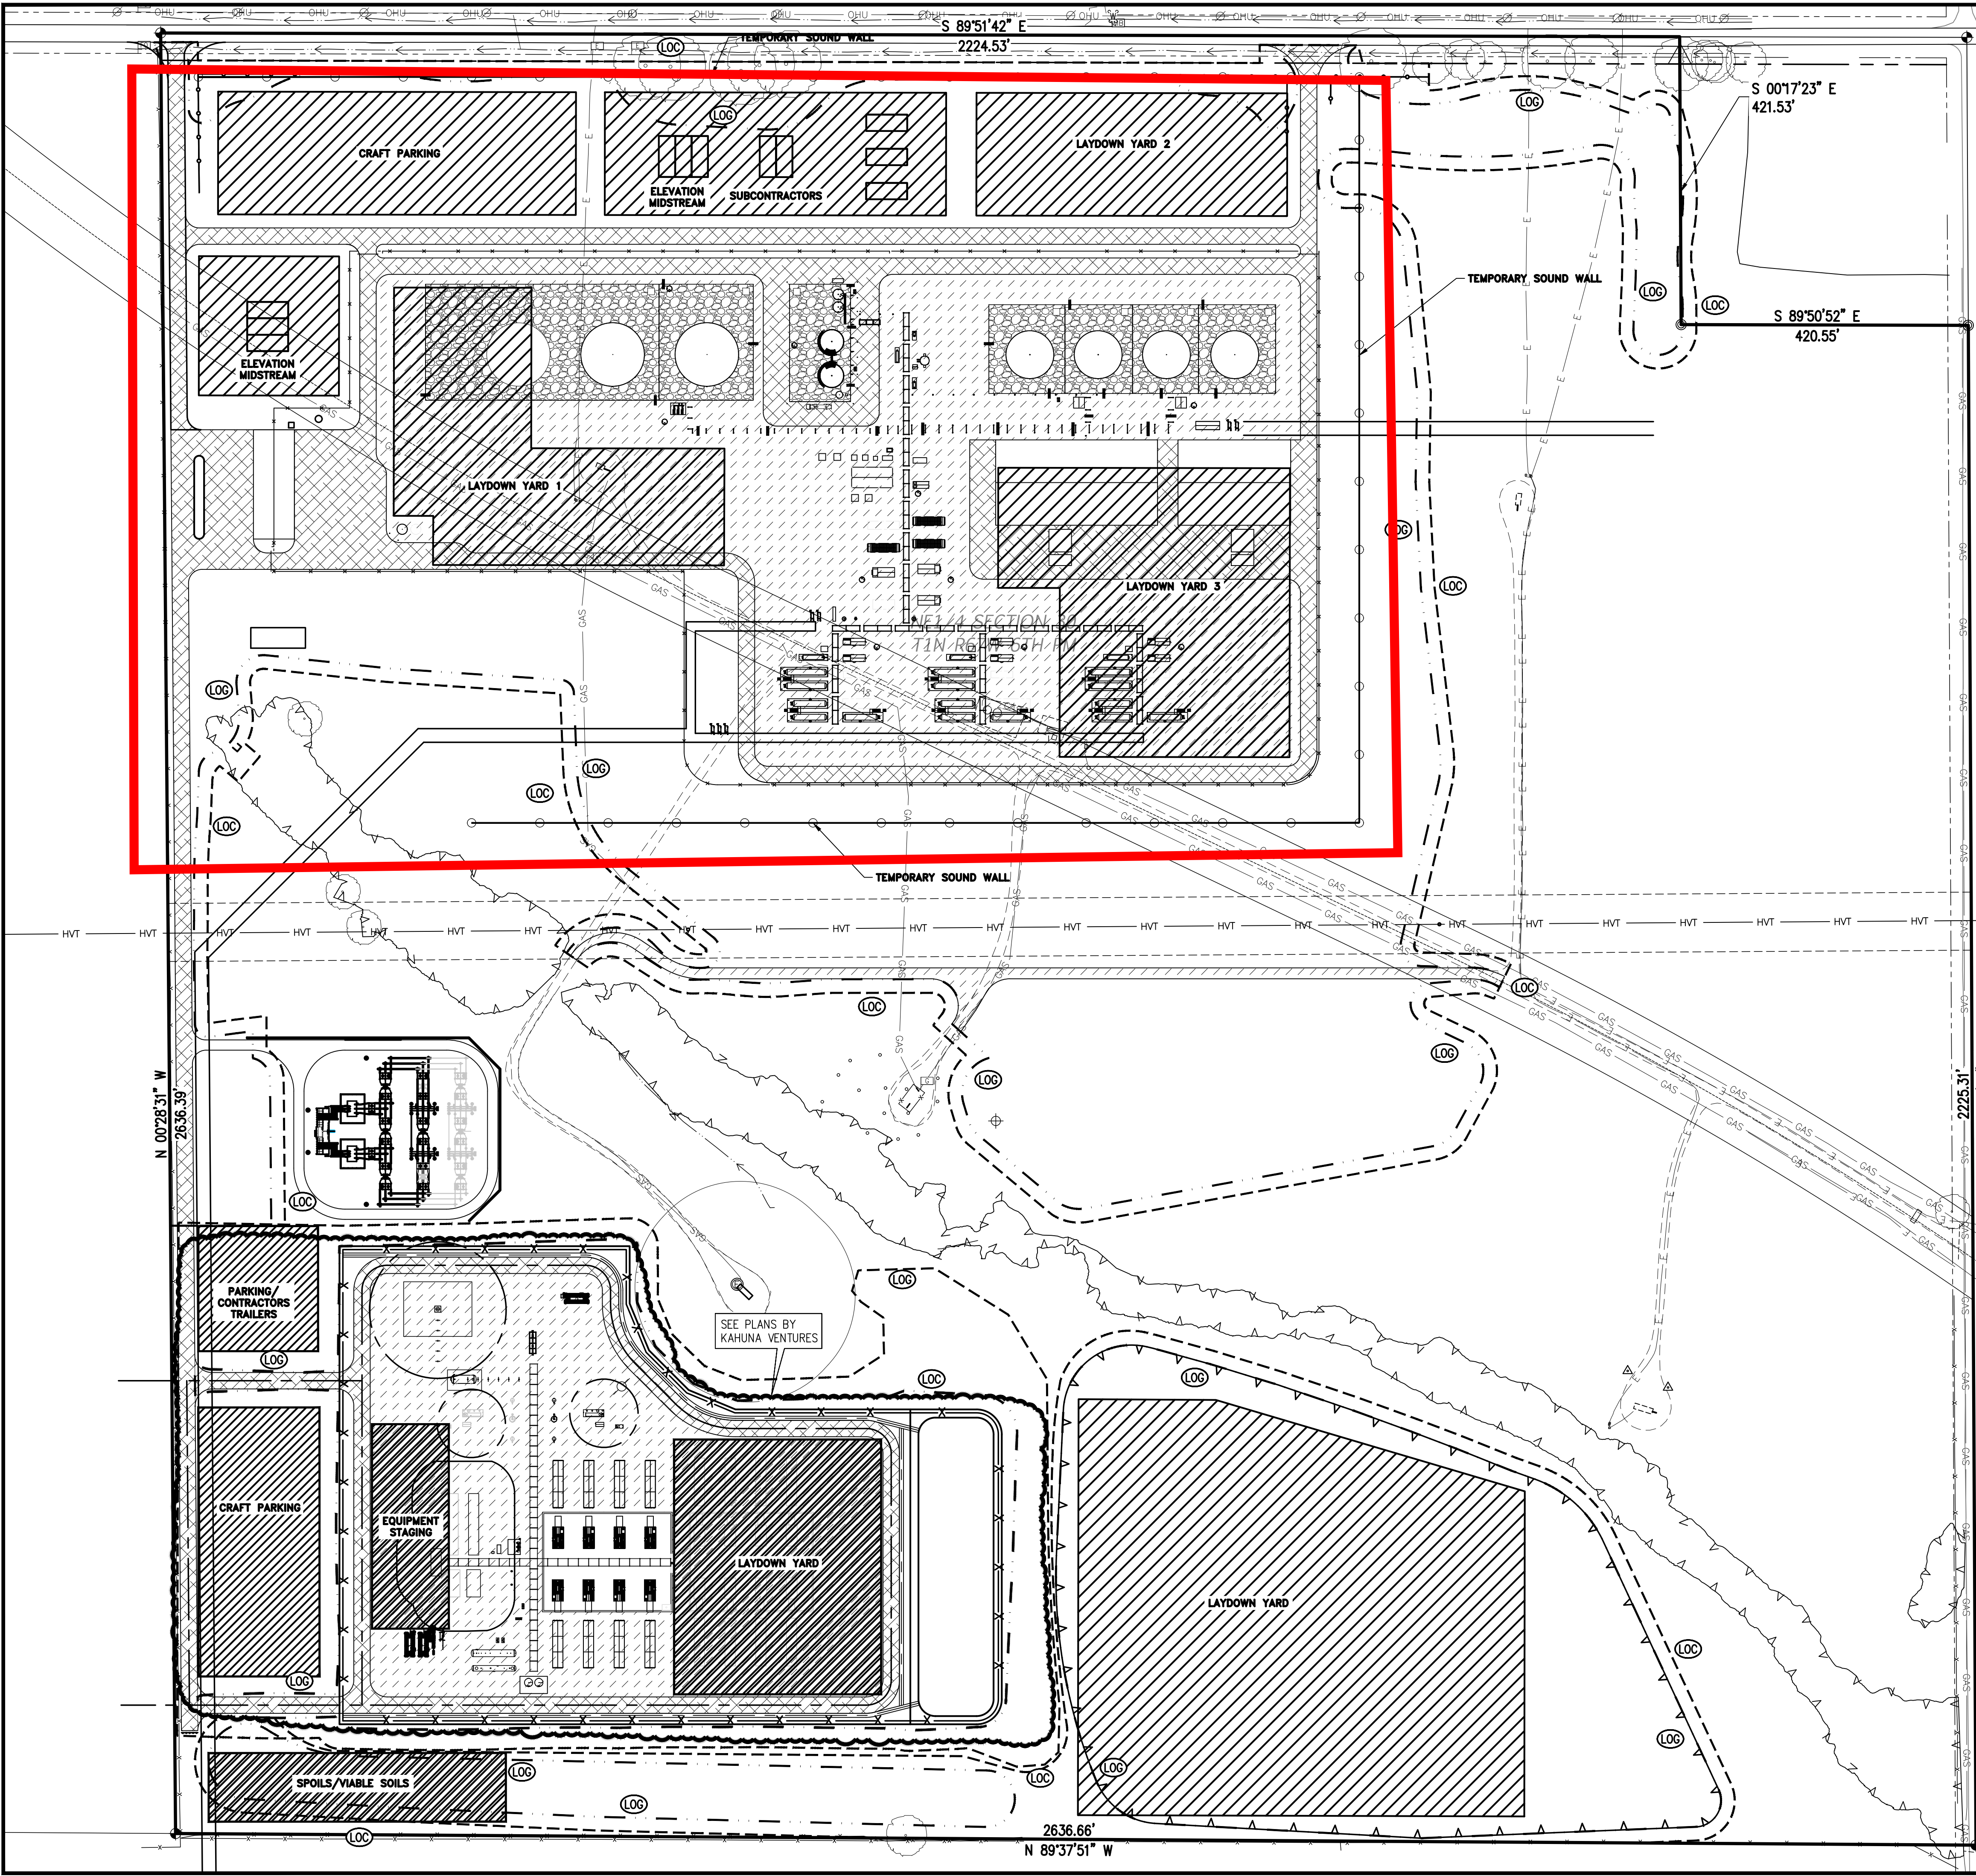

LEGEND

EXISTING LINETYPES	PROPOSED LINETYPES	LIMITS OF CONSTRUCTION
---	---	---
---	---	LIMITS OF GRADING
---	---	---
EXISTING SYMBOLS	PROPOSED SYMBOLS	
LOC	LOC	LIMITS OF CONSTRUCTION
LOG	LOG	LIMITS OF GRADING
EXISTING HATCHES	PROPOSED HATCHES	
---	---	LAYDOWN AREA

NOTE: BADGER CGF

DESCRIPTION	ACRES
AREA OF DISTURBED AREA DURING CONSTRUCTION	77.26
AREA OF LOCATION AFTER INTERIM RECLAMATION	69.49

NOTE: BUFFALO COMPRESSOR STATION


DESCRIPTION	ELEVATION
ESTIMATED POST-CONSTRUCTION GROUND ELEVATION	
MAXIMUM ELEVATION	5126.00
MINIMUM ELEVATION	5077.31
MEAN ELEVATION*	5100.71
* MEAN OR AVERAGE ELEVATION OF ALL THE POINTS ON THE SURFACE.	

NOTE: BUFFALO COMPRESSOR STATION

DESCRIPTION	ACRES
AREA OF DISTURBED AREA DURING CONSTRUCTION	20.41
AREA OF LOCATION AFTER INTERIM RECLAMATION	13.69

NOTE: BUFFALO COMPRESSOR STATION

DESCRIPTION	ELEVATION
ESTIMATED POST-CONSTRUCTION GROUND ELEVATION	
MAXIMUM ELEVATION	5103.06
MINIMUM ELEVATION	5080.07
MEAN ELEVATION*	5092.88
* MEAN OR AVERAGE ELEVATION OF ALL THE POINTS ON THE SURFACE.	

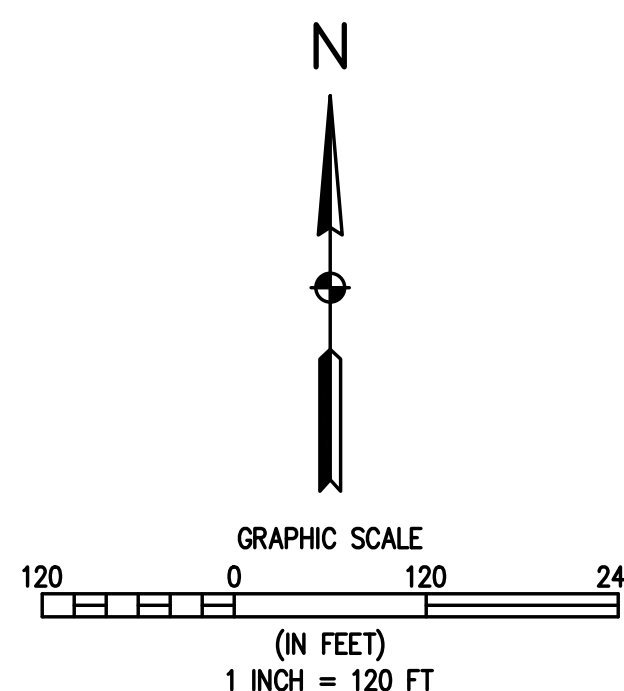

BASELINE

Engineering - Planning - Surveying

1950 FORD STREET • GOLDEN, COLORADO 80401
P. 303.940.9966 • F. 303.940.9968 • www.baselinecorp.com

DESIGNED BY	DATE	REVISION	DESCRIPTION
JDD			
JDD			
NJN			

ELEVATION MIDSTREAM, LLC.

COLORADO

WELD COUNTY

BADGER CENTRAL GATHERING FACILITY

WCR 6 & WDR 15

LIMITS OF CONSTRUCTION/GRADING EXHIBIT

FOR AND ON BEHALF OF
BASELINE CORPORATION

INITIAL SUBMITTAL 05/04/2018

DRAWING SIZE 24" x 36"

SURVEY FIRM SURVEY DATE

CENTERLINE 05/03/2017

JOB NO. EXTIN67W30-01


DRAWING NAME

EXTIN67W30-01 Disturbed Area.dwg

SHEET 1 OF 3

E1

M:\co - Well Head Staking\EXTIN67W30-01\Drawings\EXTIN67W30-01 Disturbed Area.dwg, 5/2/2018 4:55:46 PM, Jay Davis

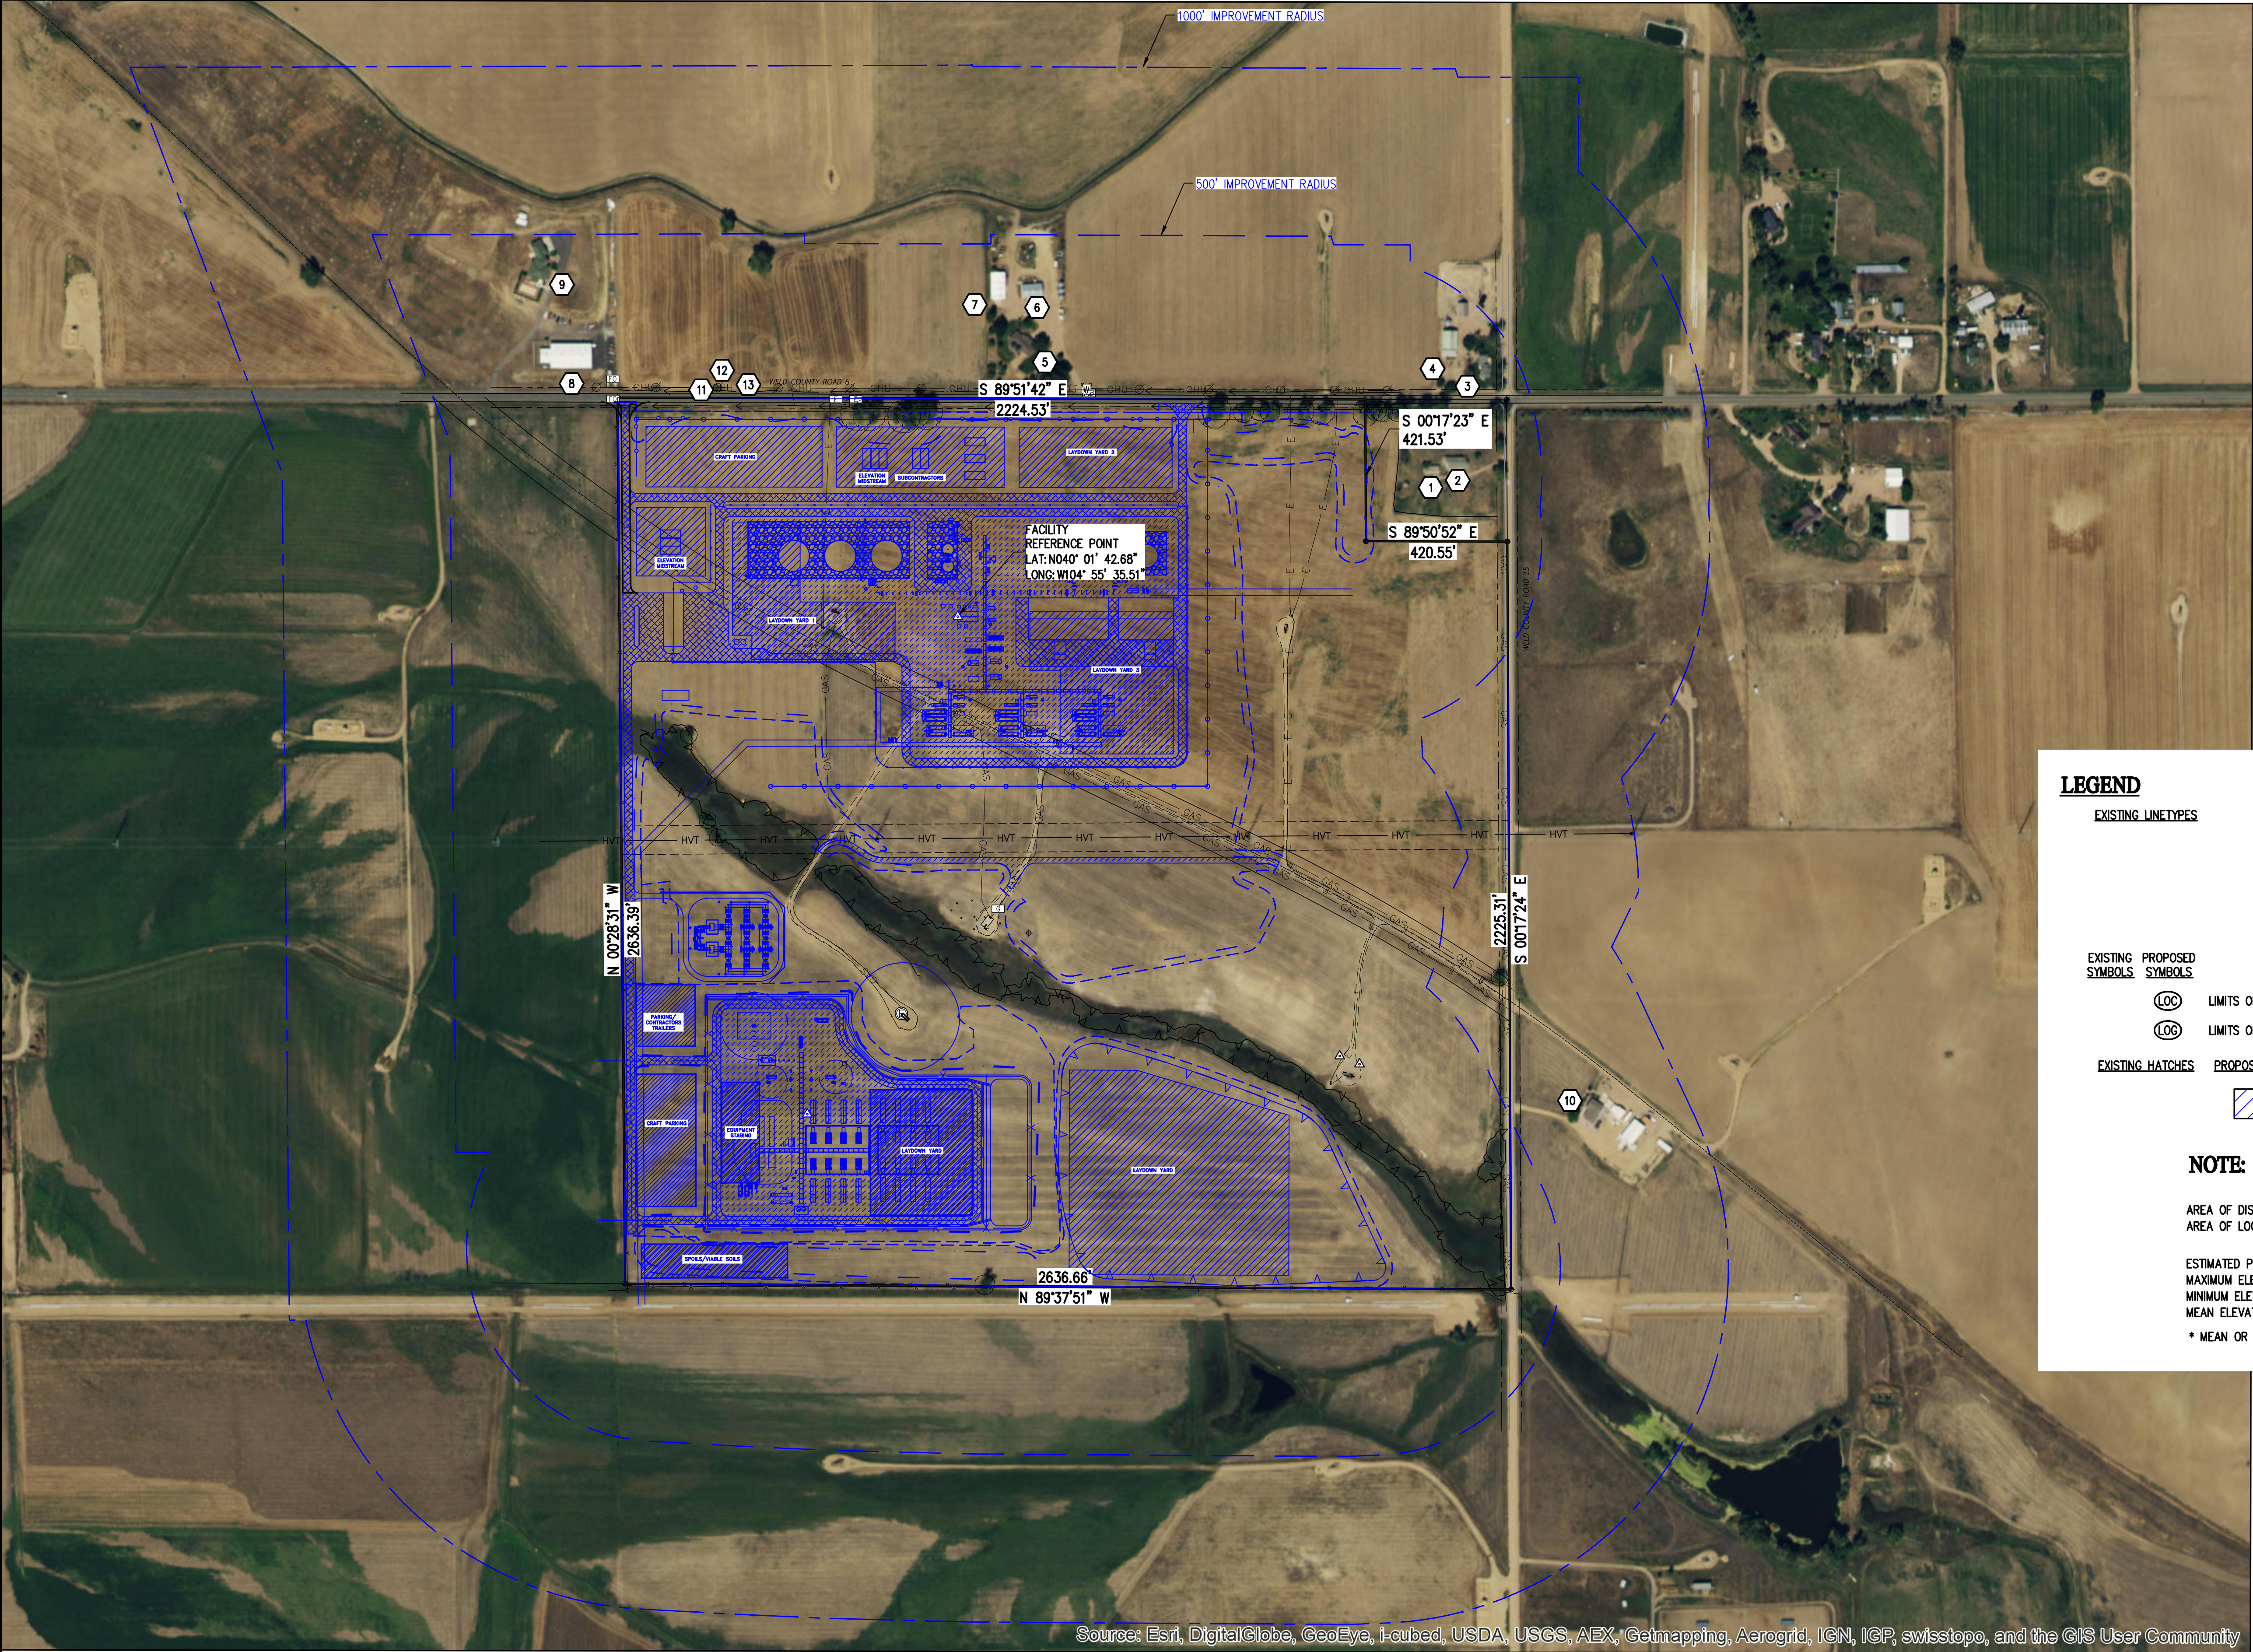

Source: Esri, DigitalGlobe, GeoEye, i-cubed, USDA, USGS, AEX, Getmapping, Aerogrid, IGN, IGP, swisstopo, and the GIS User Community

LEGEND

EXISTING LINETYPES	PROPOSED LINETYPES	
	---	LIMITS OF CONSTRUCTION
	- - -	LIMITS OF GRADING
	---	500' IMPROVEMENT RADIUS
	---	100' IMPROVEMENT RADIUS

EXISTING SYMBOLS	PROPOSED SYMBOLS	
(LOC)	(LOC)	LIMITS OF CONSTRUCTION
(LOC)	(LOC)	LIMITS OF GRADING

EXISTING HATCHES	PROPOSED HATCHES	
		LAYDOWN AREA


NOTE:

DESCRIPTION	ACRES
AREA OF DISTURBED AREA DURING CONSTRUCTION	77.26
AREA OF LOCATION AFTER INTERIM RECLAMATION	69.49
DESCRIPTION	ELEVATION
ESTIMATED POST-CONSTRUCTION GROUND ELEVATION	
MAXIMUM ELEVATION	5126.00
MINIMUM ELEVATION	5077.31
MEAN ELEVATION*	5100.71

* MEAN OR AVERAGE ELEVATION OF ALL THE POINTS ON THE SURFACE.

(FROM PRODUCTION FACILITY) NEAREST CULTURAL ITEMS:	
① BUILDING	784 FEET
② RESIDENTIAL BUILDING UNIT	854 FEET
③ RESIDENTIAL BUILDING UNIT	1036 FEET
④ BUILDING	969 FEET
⑤ RESIDENTIAL BUILDING UNIT	536 FEET
⑥ BUILDING	686 FEET
⑦ BUILDING	663 FEET
⑧ BUILDING	648 FEET
⑨ RESIDENTIAL BUILDING UNIT	948 FEET
⑩ RESIDENTIAL BUILDING UNIT	1762 FEET
HIGH OCCUPANCY BUILDING UNIT	5,280 FEET+
DESIGNATED OUTSIDE ACTIVITY AREA	5,280 FEET+
⑪ PUBLIC ROAD	354 FEET
⑫ ABOVE GROUND UTILITY	397 FEET
RAILROAD	5,280 FEET+
⑬ PROPERTY LINE	367 FEET

FACILITY
LATITUDE: N040° 01' 42.68"
LONGITUDE: W104° 55' 35.51"
649 FEET FROM NORTH LINE
1636 FEET FROM EAST LINE

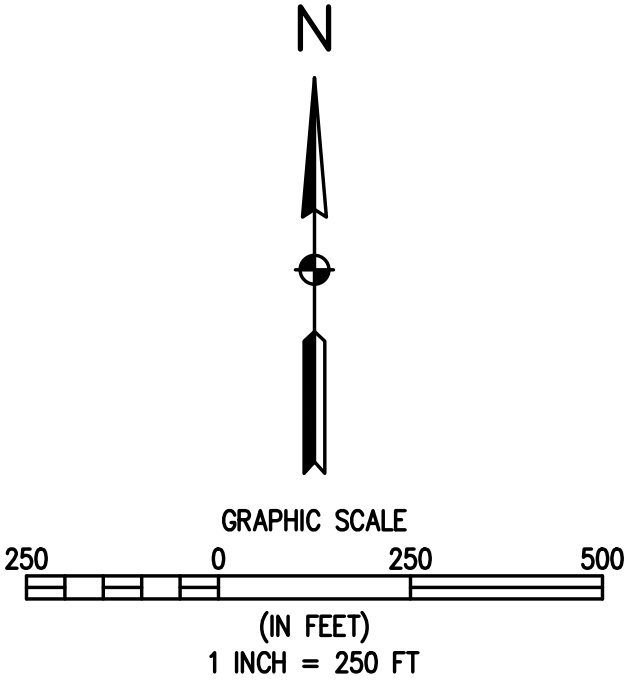

DESIGNED BY	JDD
DRAWN BY	JDD
CHECKED BY	NJN

PREPARED BY	DATE

REVISION DESCRIPTION	

ELEVATION MIDSTREAM, LLC.	COLORADO
BADGER CENTRAL GATHERING FACILITY	
WCR 6 & WDR 15	
LIMITS OF CONSTRUCTION/GRADING EXHIBIT	

PREPARED UNDER THE DIRECT SUPERVISION OF

FOR AND ON BEHALF OF BASELINE CORPORATION	
INITIAL SUBMITTAL	05/04/2018
DRAWING SIZE	24" X 36"
SURVEY FIRM	SURVEY DATE
CENTERLINE	05/03/2017
JOB NO.	EXTIN67W30-01
DRAWING NAME	EXTIN67W30-01 Disturbed Area.dwg
SHEET	2 OF 3
E2	

