
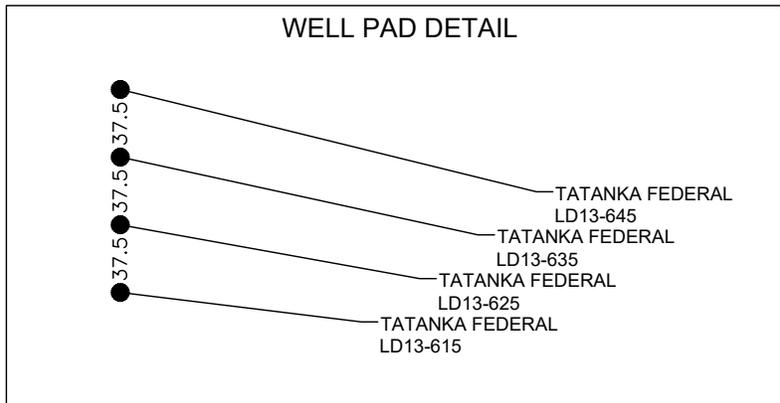


PETROLEUM FIELD SERVICES, LLC 7535 HILLTOP CIRCLE DENVER, CO 80221
MULTI-WELL PLAN

LD15-09 PAD
 THIS MAP DOES NOT REPRESENT A BOUNDARY SURVEY

SECTION: 15
 TOWNSHIP: 9N
 RANGE: 58W

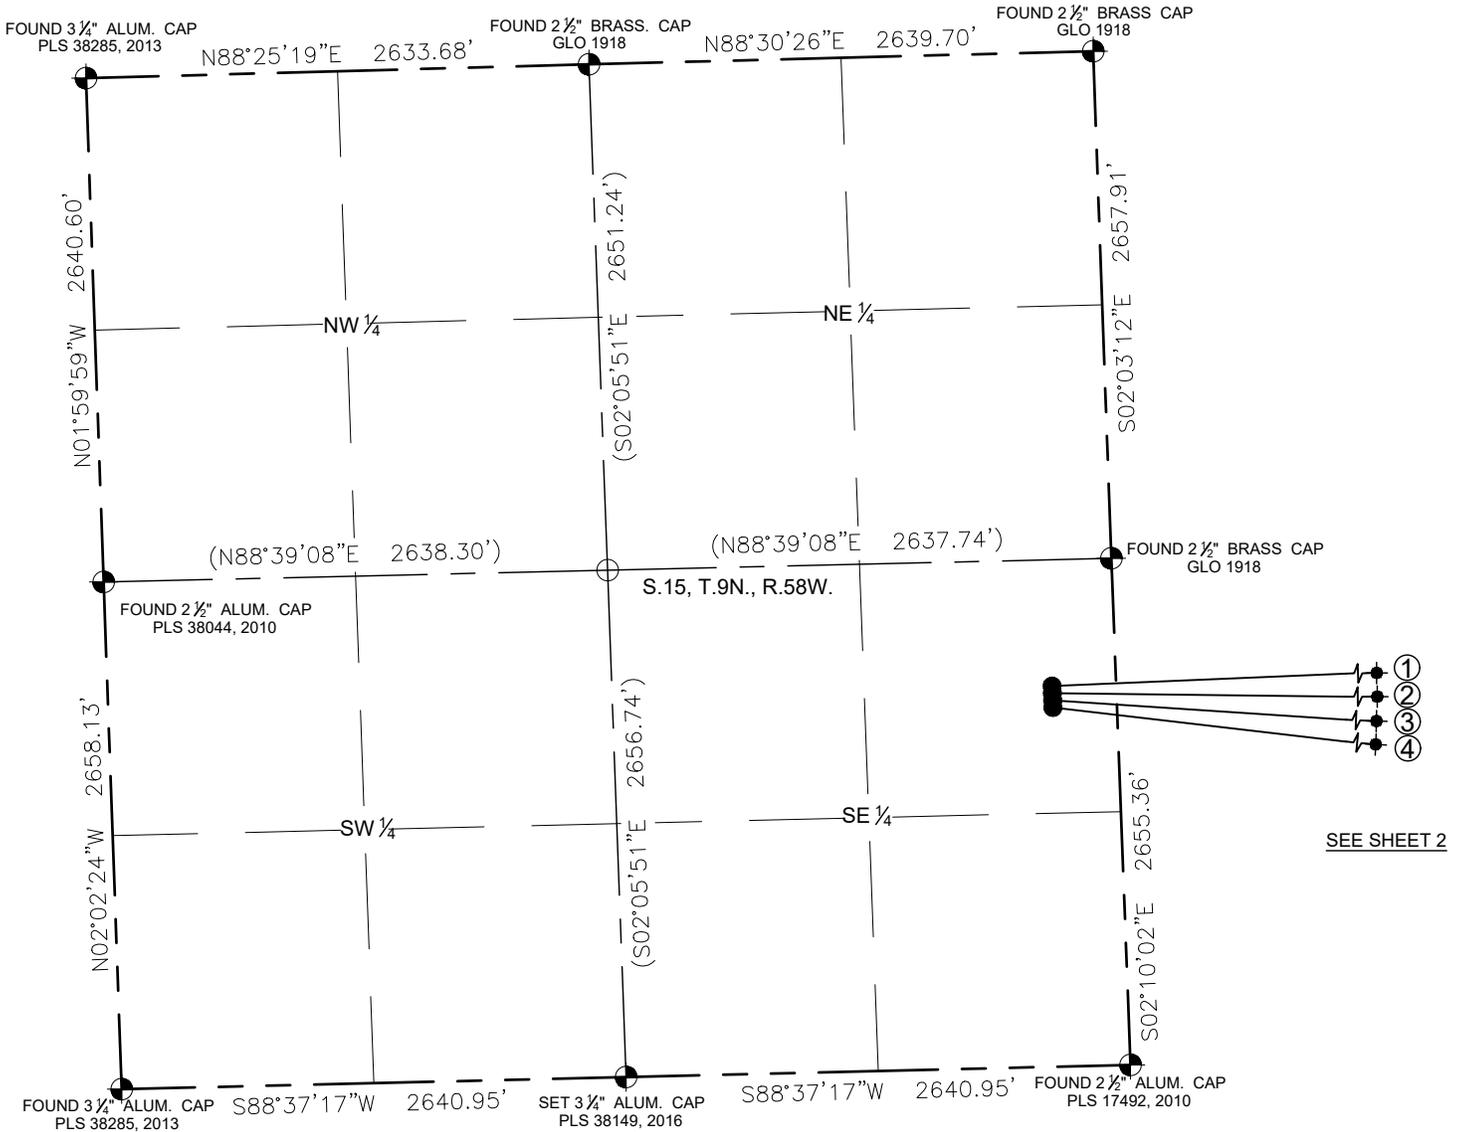

SHEET 1 OF 4


FIELD DATE: 10-20-16

DRAWING DATE: 06-27-18

DRAWN BY: CSG

CHECKED BY: KAD

DISCLAIMER:
 THIS PLOT DOES NOT REPRESENT A MONUMENTED LAND SURVEY AND SHOULD NOT BE RELIED UPON TO DETERMINE BOUNDARY LINES, PROPERTY OWNERSHIP OR OTHER PROPERTY INTERESTS. PARCEL LINES, IF DEPICTED HAVE NOT BEEN FIELD VERIFIED AND MAY BE BASED UPON PUBLICLY AVAILABLE DATA THAT ALSO HAS NOT BEEN INDEPENDENTLY VERIFIED.

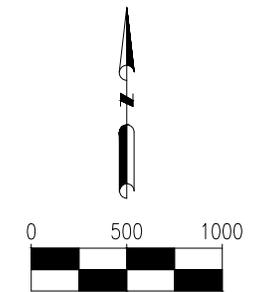

LEGEND


- ⊕ = FOUND MONUMENT
- = CALCULATED POSITION
- = PROPOSED WELL
- ◆ = BOTTOM HOLE
- ◊ = EXISTING WELL
- (XXX.XX) = CALCULATED

MULTI-WELL PLAN

LD15-09 PAD

THIS MAP DOES NOT REPRESENT A BOUNDARY SURVEY

SECTION: 15
TOWNSHIP: 9N
RANGE: 58W

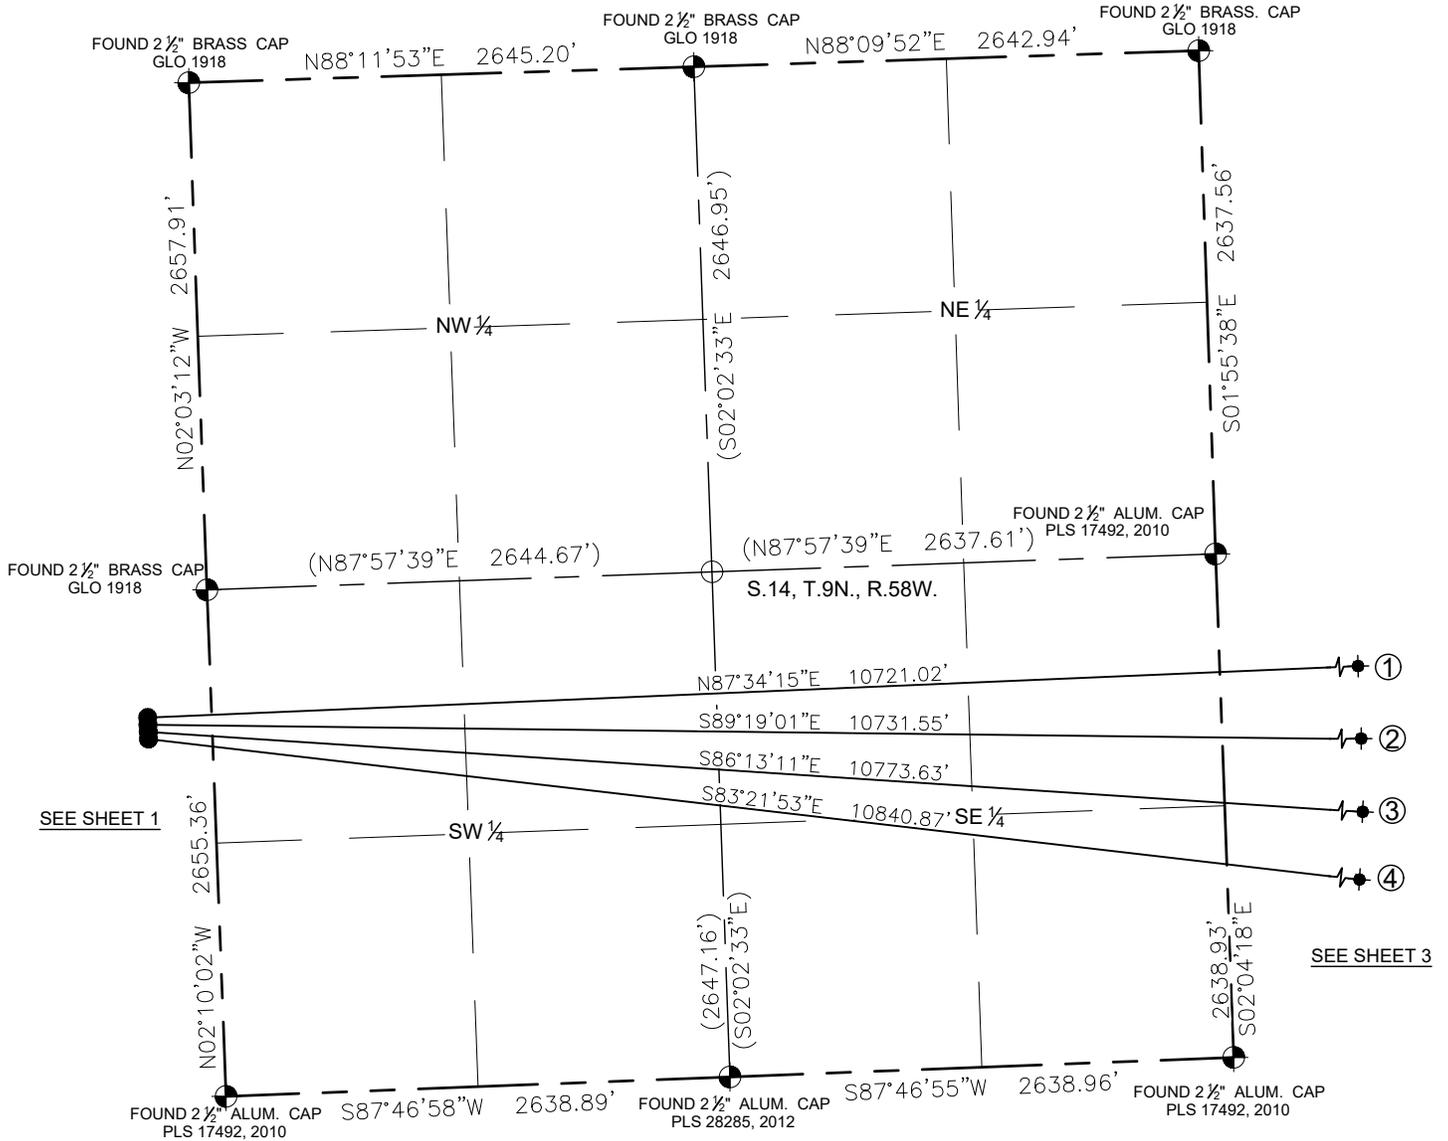

SEE SHEET 1

SEE SHEET 3

SHEET 2 OF 4


FIELD DATE: 10-20-16

DRAWING DATE: 06-27-18

DRAWN BY: CSG

CHECKED BY: KAD

DISCLAIMER:
THIS PLOT DOES NOT REPRESENT A MONUMENTED LAND SURVEY AND SHOULD NOT BE RELIED UPON TO DETERMINE BOUNDARY LINES, PROPERTY OWNERSHIP OR OTHER PROPERTY INTERESTS. PARCEL LINES, IF DEPICTED HAVE NOT BEEN FIELD VERIFIED AND MAY BE BASED UPON PUBLICLY AVAILABLE DATA THAT ALSO HAS NOT BEEN INDEPENDENTLY VERIFIED.

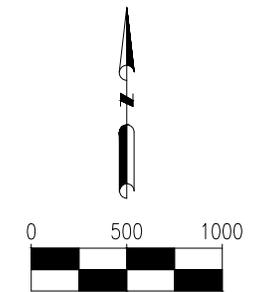


LEGEND

- = FOUND MONUMENT
- = CALCULATED POSITION
- = PROPOSED WELL
- = BOTTOM HOLE
- = EXISTING WELL
- (XXX.XX) = CALCULATED

PETROLEUM FIELD SERVICES, LLC 7535 HILLTOP CIRCLE DENVER, CO 80221
MULTI-WELL PLAN


LD15-09 PAD
 THIS MAP DOES NOT REPRESENT A BOUNDARY SURVEY

SECTION: 15
 TOWNSHIP: 9N
 RANGE: 58W

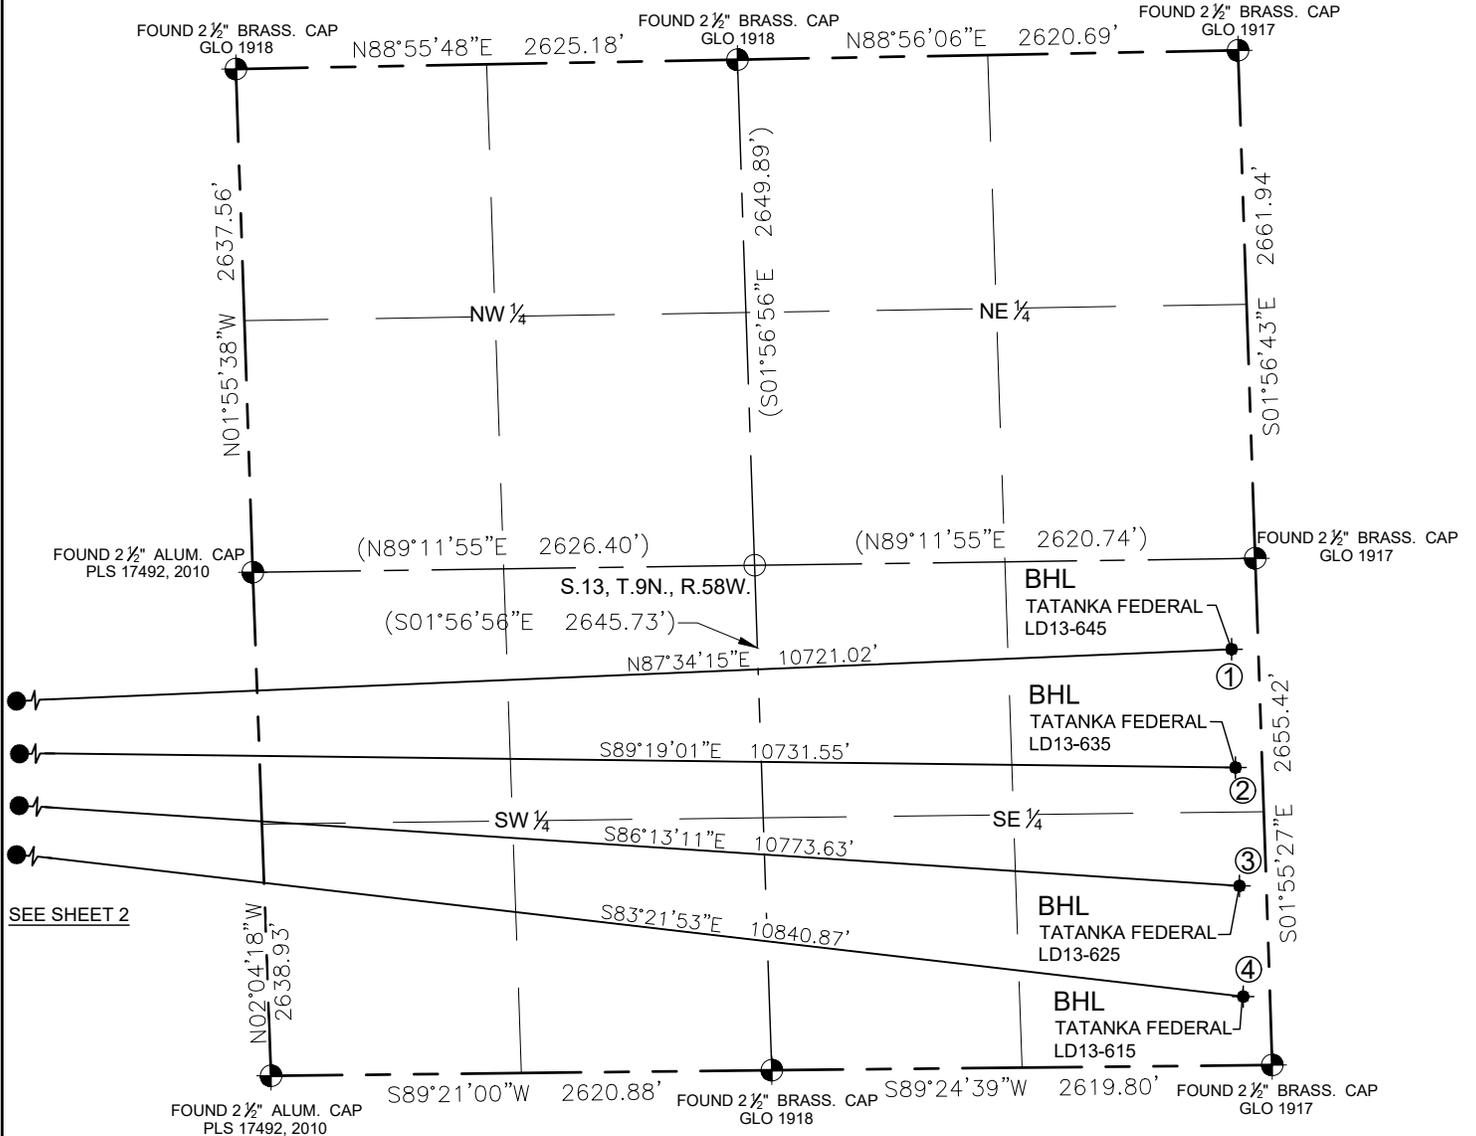

SEE SHEET 2

① BOTTOM HOLE: TATANKA FEDERAL LD13-645 2180' FSL 140' FEL LATITUDE:40.75028°N LONGITUDE:103.80314°W	② BOTTOM HOLE: TATANKA FEDERAL LD13-635 1560' FSL 140' FEL LATITUDE:40.74857°N LONGITUDE:103.80311°W	③ BOTTOM HOLE: TATANKA FEDERAL LD13-625 940' FSL 140' FEL LATITUDE:40.74687°N LONGITUDE:103.80307°W	④ BOTTOM HOLE: TATANKA FEDERAL LD13-615 360' FSL 140' FEL LATITUDE:40.74528°N LONGITUDE:103.80304°W
---	---	--	--

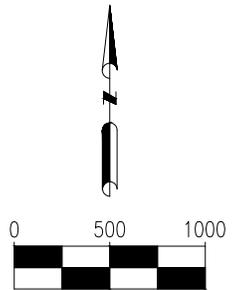

LEGEND

- ⊕ = FOUND MONUMENT
- = CALCULATED POSITION
- = PROPOSED WELL
- ◆ = EXISTING WELL
- (XXX.XX) = CALCULATED

SHEET 3 OF 4

FIELD DATE: 10-20-16
DRAWING DATE: 06-27-18
DRAWN BY: CSG
CHECKED BY: KAD

DISCLAIMER:
 THIS PLOT DOES NOT REPRESENT A MONUMENTED LAND SURVEY AND SHOULD NOT BE RELIED UPON TO DETERMINE BOUNDARY LINES, PROPERTY OWNERSHIP OR OTHER PROPERTY INTERESTS. PARCEL LINES, IF DEPICTED HAVE NOT BEEN FIELD VERIFIED AND MAY BE BASED UPON PUBLICLY AVAILABLE DATA THAT ALSO HAS NOT BEEN INDEPENDENTLY VERIFIED.

MULTI WELL PLAN

LD15-09 PAD

SECTION: 15
TOWNSHIP: 9N
RANGE: 58W



SHEET 4 OF 4

FIELD DATE: 10-20-16

DRAWING DATE: 06-27-18

DRAWN BY: CSG

CHECKED BY: KAD

DISCLAIMER:
THIS PLOT DOES NOT REPRESENT A MONUMENTED LAND SURVEY AND SHOULD NOT BE RELIED UPON TO DETERMINE BOUNDARY LINES, PROPERTY OWNERSHIP OR OTHER PROPERTY INTERESTS. PARCEL LINES, IF DEPICTED HAVE NOT BEEN FIELD VERIFIED AND MAY BE BASED UPON PUBLICLY AVAILABLE DATA THAT ALSO HAS NOT BEEN INDEPENDENTLY VERIFIED.

DATA SOURCE:

AERIAL IMAGERY: NAIP 2017

PUBLICLY AVAILABLE DATA SOURCES HAVE NOT BEEN INDEPENDENTLY VERIFIED BY PFS.

