

HSR-BLACKFORD 1-26A

LOCATION NENE Sec 26-T3N-R66W 6th P.M.

FIELD: Wattenberg

COUNTY: Weld

STATE: CO

API#: 05-123-14663



00856671

Proposed Wellbore Diagram

J Deepening


Surface location: 660' FNL & 601' FEL
 GL Elevation: 5010'
 KB Elevation: 5020'
 Spud date: 07/29/90
 Deepen TD date: asap
 Codell Prod date: 10/28/90
 NB-CD Prod date: 08/02/93
 JNBCD Prod date: asap
 Bottom hole location: same
ZONES PRODUCING JNBCD

FRAC DATA: Niobrara Frac Date: 07/29/93
 229000 # 20/40 mesh
 65640 gal. gelled fluid

FRAC DATA: Codell Frac Date: 10/27/90
 24000 # 100 mesh;
 335000 #20/40 mesh
 73250 gal. gelled fluid

FRAC DATA: Codell Refrac Date: 10/26/98
 5480 # 100 mesh;
 152665 #20/40 mesh
 61740 gal. gelled fluid

FRAC DATA: J Sand frac date: asap
 500000 # 20/40 mesh
 200000 gal. gelled fluid

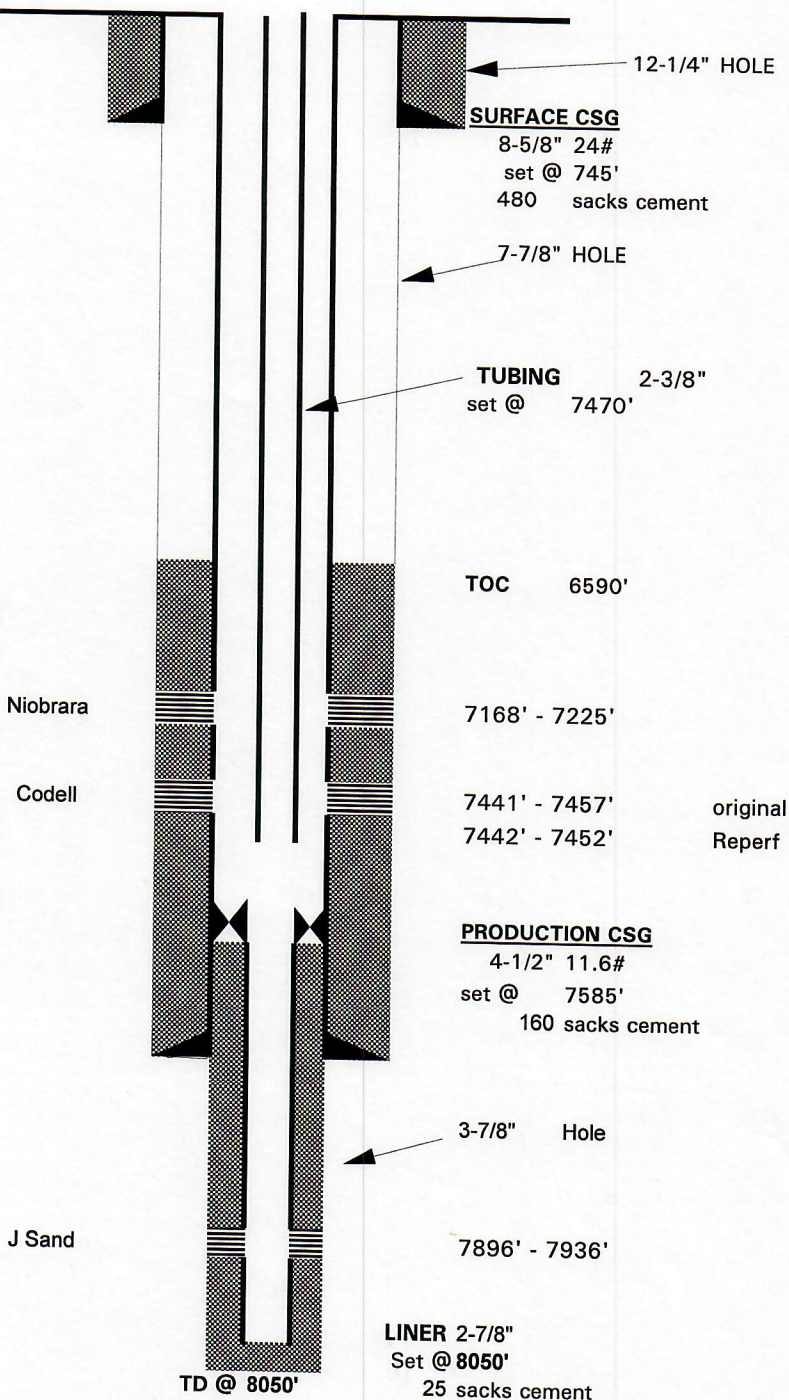

Not To Scale

Created by: Elaine Rivas

Date Created: 7/21/99