




Lat40°, Inc. 6250 W. 10th Street, Unit 2, Greeley, CO 970-515-5294

MULTI-WELL PLAN

BEF 1S66W2 PAD

SECTION: 2
TOWNSHIP: 1S
RANGE: 66W
6TH. P.M.
ADAMS COUNTY, CO


THIS MAP DOES NOT REPRESENT A BOUNDARY SURVEY

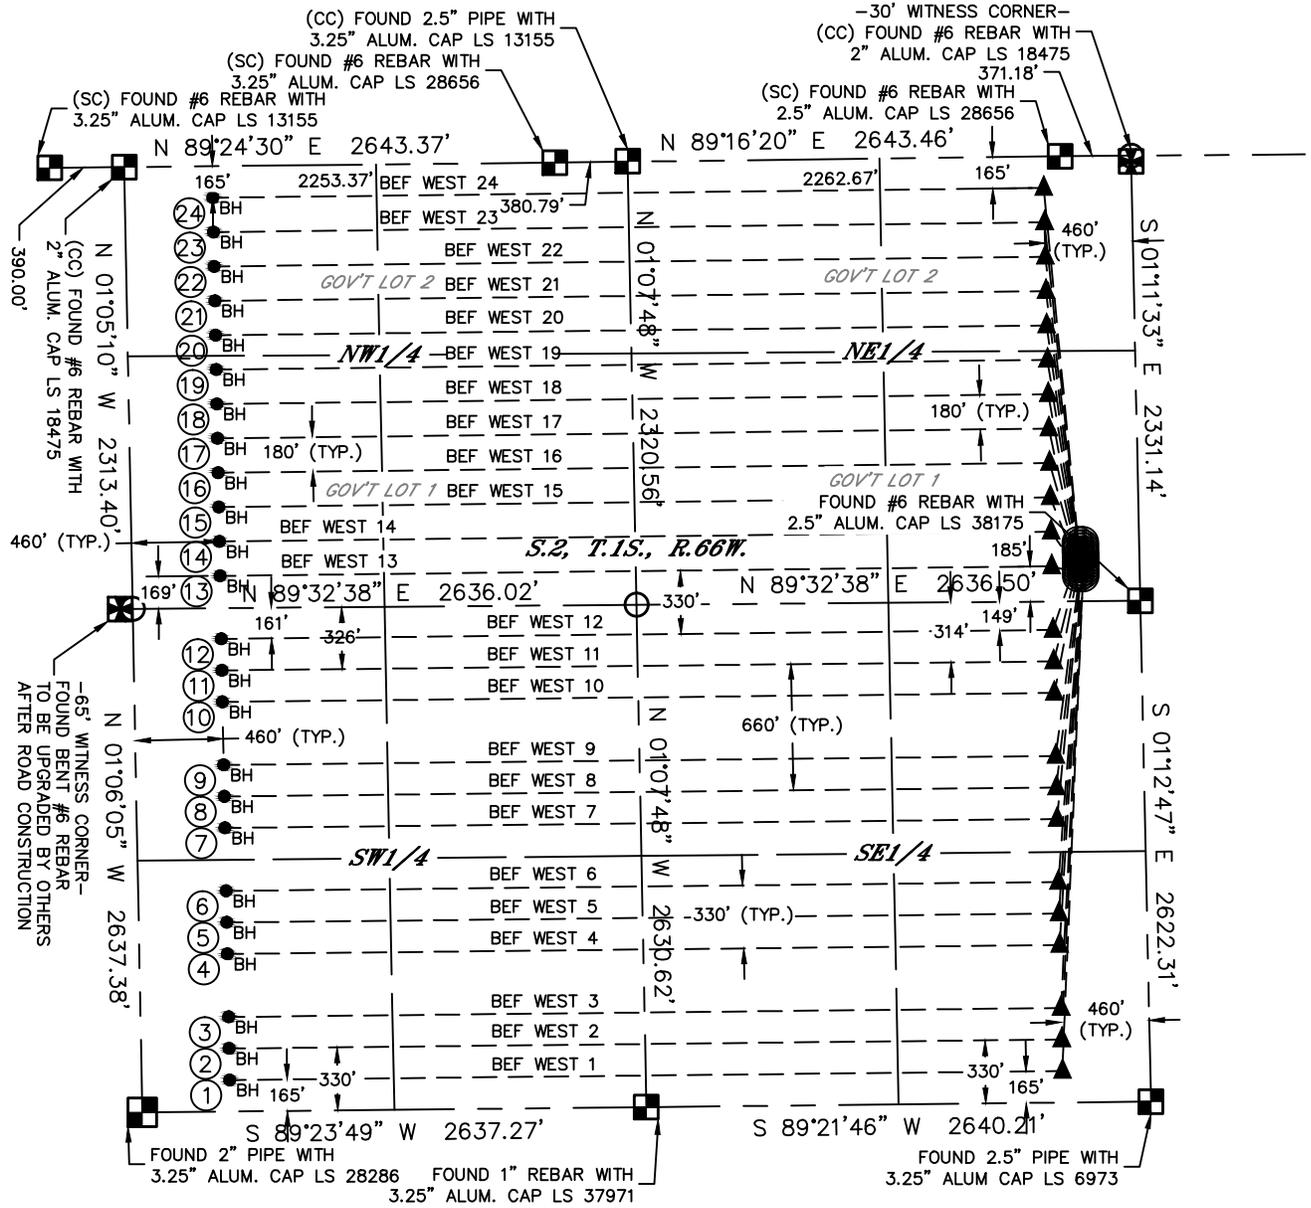

-65' WITNESS CORNER-
FOUND BENT #6 REBAR
TO BE UPGRADED BY OTHERS
AFTER ROAD CONSTRUCTION

SEE SHEET 2 OF 3 FOR TABLES

- LEGEND
- = ALIQUOT MONUMENT AS DESCRIBED
 - = CALCULATED POSITION
 - = SURFACE HOLE LOCATION (SHL)
 - ▲ = ENTRY POINT LOCATION (EP)
 - = BOTTOM HOLE LOCATION (BHL)
 - ⊙ = EXISTING WELL
 - ⊙ = ABANDONED WELL

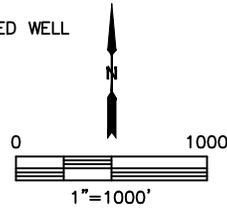



Lat40°, Inc. 6250 W. 10th Street, Unit 2, Greeley, CO 970-515-5294

MULTI-WELL PLAN

BEF 1S66W2 PAD

SECTION: 2
TOWNSHIP: 1S
RANGE: 66W
6TH. P.M.
ADAMS COUNTY, CO

#	WELL NAME	BHL FOOTAGE			BHL LAT °	BHL LONG °	BHL S-T-R	
1	BEF WEST 1	165	FSL	460	FWL	39.98736	-104.75062	2-1S-66
2	BEF WEST 2	330	FSL	460	FWL	39.98782	-104.75063	2-1S-66
3	BEF WEST 3	495	FSL	460	FWL	39.98827	-104.75063	2-1S-66
4	BEF WEST 4	825	FSL	460	FWL	39.98917	-104.75065	2-1S-66
5	BEF WEST 5	990	FSL	460	FWL	39.98963	-104.75065	2-1S-66
6	BEF WEST 6	1155	FSL	460	FWL	39.99008	-104.75066	2-1S-66
7	BEF WEST 7	1485	FSL	460	FWL	39.99099	-104.75067	2-1S-66
8	BEF WEST 8	1650	FSL	460	FWL	39.99144	-104.75068	2-1S-66
9	BEF WEST 9	1815	FSL	460	FWL	39.99189	-104.75068	2-1S-66
10	BEF WEST 10	2145	FSL	460	FWL	39.99280	-104.75070	2-1S-66
11	BEF WEST 11	2310	FSL	460	FWL	39.99325	-104.75070	2-1S-66
12	BEF WEST 12	2475	FSL	460	FWL	39.99370	-104.75071	2-1S-66
13	BEF WEST 13	2146	FNL	460	FWL	39.99461	-104.75072	2-1S-66
14	BEF WEST 14	1965	FNL	460	FWL	39.99510	-104.75073	2-1S-66
15	BEF WEST 15	1785	FNL	460	FWL	39.99560	-104.75074	2-1S-66
16	BEF WEST 16	1605	FNL	460	FWL	39.99609	-104.75074	2-1S-66
17	BEF WEST 17	1425	FNL	460	FWL	39.99658	-104.75075	2-1S-66
18	BEF WEST 18	1245	FNL	460	FWL	39.99708	-104.75076	2-1S-66
19	BEF WEST 19	1065	FNL	460	FWL	39.99757	-104.75076	2-1S-66
20	BEF WEST 20	885	FNL	460	FWL	39.99807	-104.75077	2-1S-66
21	BEF WEST 21	705	FNL	460	FWL	39.99856	-104.75078	2-1S-66
22	BEF WEST 22	525	FNL	460	FWL	39.99906	-104.75078	2-1S-66
23	BEF WEST 23	345	FNL	460	FWL	39.99955	-104.75079	2-1S-66
24	BEF WEST 24	165	FNL	460	FWL	40.00004	-104.75080	2-1S-66

#	WELL NAME	SHL FOOTAGE			SHL LAT °	SHL LONG °	SHL PDOP	SHL ELEV (FT.)	SHL 1/4/1/4	SHL S-T-R	
1	BEF WEST 1	2183	FNL	297	FEL	39.99454	-104.73461	1.9	5047	SENE	2-1S-66
2	BEF WEST 2	2167	FNL	297	FEL	39.99459	-104.73461	1.9	5048	SENE	2-1S-66
3	BEF WEST 3	2151	FNL	297	FEL	39.99463	-104.73461	1.9	5048	SENE	2-1S-66
4	BEF WEST 4	2136	FNL	296	FEL	39.99467	-104.73461	1.9	5048	SENE	2-1S-66
5	BEF WEST 5	2120	FNL	296	FEL	39.99472	-104.73461	1.9	5048	SENE	2-1S-66
6	BEF WEST 6	2104	FNL	296	FEL	39.99476	-104.73461	1.9	5048	SENE	2-1S-66
7	BEF WEST 7	2087	FNL	296	FEL	39.99481	-104.73461	1.9	5048	SENE	2-1S-66
8	BEF WEST 8	2071	FNL	296	FEL	39.99485	-104.73461	1.9	5048	SENE	2-1S-66
9	BEF WEST 9	2056	FNL	296	FEL	39.99489	-104.73461	1.9	5048	SENE	2-1S-66
10	BEF WEST 10	2040	FNL	295	FEL	39.99494	-104.73461	1.9	5048	SENE	2-1S-66
11	BEF WEST 11	2024	FNL	295	FEL	39.99498	-104.73461	2.0	5049	SENE	2-1S-66
12	BEF WEST 12	2007	FNL	295	FEL	39.99503	-104.73461	2.0	5049	SENE	2-1S-66
13	BEF WEST 13	2184	FNL	322	FEL	39.99454	-104.73470	2.0	5047	SENE	2-1S-66
14	BEF WEST 14	2168	FNL	322	FEL	39.99459	-104.73470	2.0	5048	SENE	2-1S-66
15	BEF WEST 15	2152	FNL	322	FEL	39.99463	-104.73470	2.0	5048	SENE	2-1S-66
16	BEF WEST 16	2136	FNL	321	FEL	39.99467	-104.73470	2.0	5048	SENE	2-1S-66
17	BEF WEST 17	2120	FNL	321	FEL	39.99472	-104.73470	2.0	5048	SENE	2-1S-66
18	BEF WEST 18	2104	FNL	321	FEL	39.99476	-104.73470	2.0	5048	SENE	2-1S-66
19	BEF WEST 19	2088	FNL	321	FEL	39.99481	-104.73470	2.0	5048	SENE	2-1S-66
20	BEF WEST 20	2072	FNL	321	FEL	39.99485	-104.73470	2.0	5048	SENE	2-1S-66
21	BEF WEST 21	2056	FNL	321	FEL	39.99489	-104.73470	2.0	5048	SENE	2-1S-66
22	BEF WEST 22	2040	FNL	321	FEL	39.99494	-104.73470	2.0	5048	SENE	2-1S-66
23	BEF WEST 23	2024	FNL	320	FEL	39.99498	-104.73470	2.0	5049	SENE	2-1S-66
24	BEF WEST 24	2008	FNL	320	FEL	39.99503	-104.73470	1.9	5049	SENE	2-1S-66



Lat40°, Inc. 6250 W. 10th Street, Unit 2, Greeley, CO 970-515-5294

MULTI-WELL PLAN

BEF 1S66W2 PAD

SECTION: 2
TOWNSHIP: 1S
RANGE: 66W
6TH. P.M.
ADAMS COUNTY, CO



BEF WEST 24
BEF WEST 23
BEF WEST 22
BEF WEST 21
BEF WEST 20
BEF WEST 19

BEF WEST 12
BEF WEST 11
BEF WEST 10
BEF WEST 9
BEF WEST 8
BEF WEST 7

BEF WEST 18
BEF WEST 17
BEF WEST 16
BEF WEST 15
BEF WEST 14
BEF WEST 13

BEF WEST 6
BEF WEST 5
BEF WEST 4
BEF WEST 3
BEF WEST 2
BEF WEST 1

25' (TYP.)

16' (TYP.)

