




Lat40°, Inc. 6250 W. 10th Street, Unit 2, Greeley, CO 970-515-5294

# LOCATION DRAWING

BEF 1S66W2 PAD

SECTION: 2  
TOWNSHIP: 1S  
RANGE: 66W  
6TH. P.M.  
ADAMS COUNTY, CO

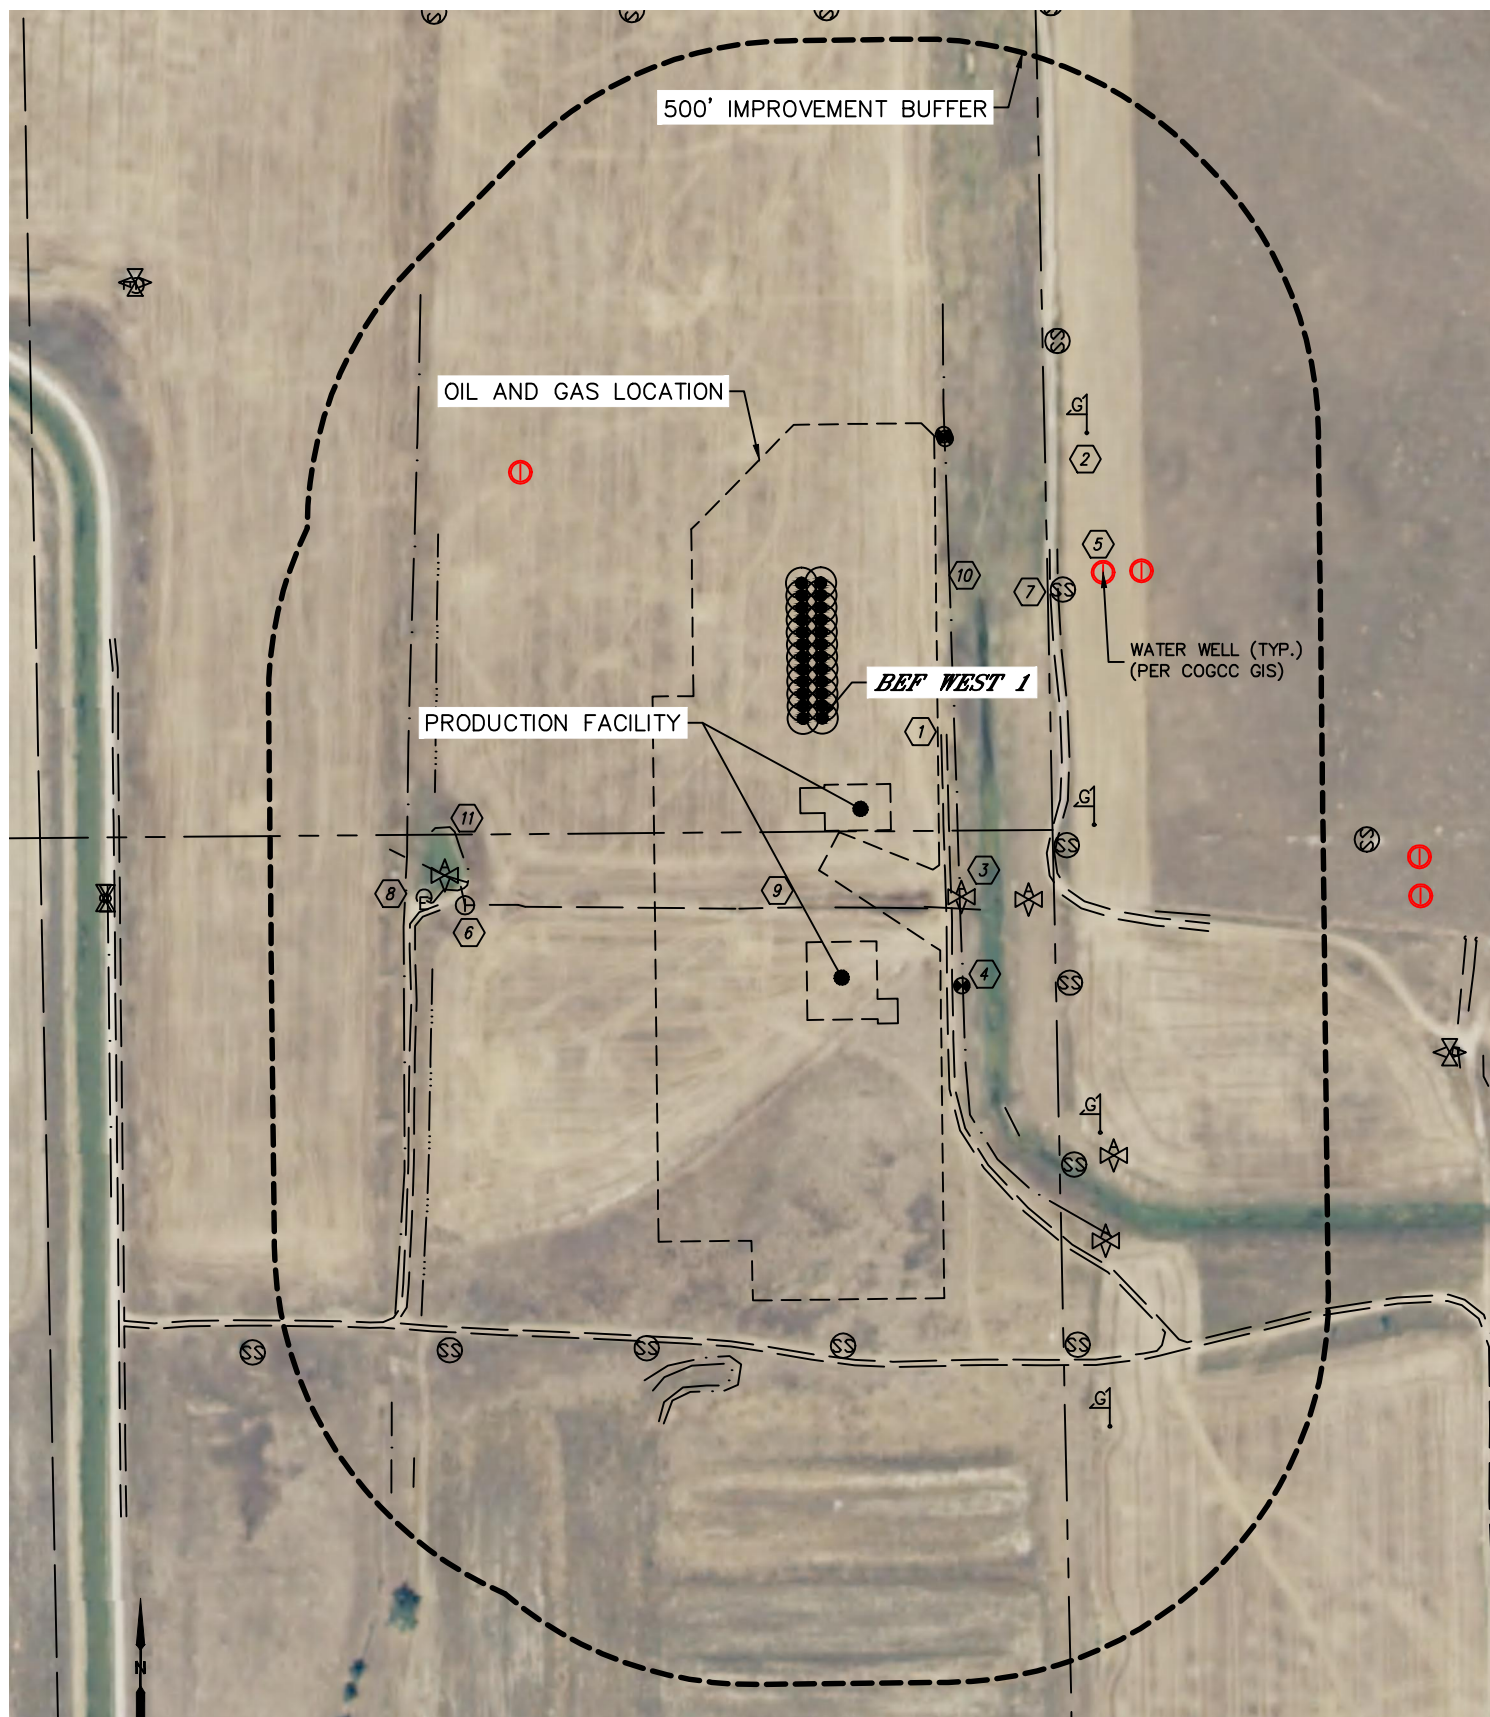
















Lat40°, Inc. 6250 W. 10th Street, Unit 2, Greeley, CO 970-515-5294

## LOCATION DRAWING

BEF 1S66W2 PAD

SECTION: 2  
TOWNSHIP: 1S  
RANGE: 66W  
6TH. P.M.  
ADAMS COUNTY, CO

IMPROVEMENTS:  
(MEASURED FROM THE PROPOSED BEF WEST 1 WELL LOCATION)

-  NO BUILDING UNITS WITHIN 500' IMPROVEMENT BUFFER
-  NO BUILDINGS WITHIN 500' IMPROVEMENT BUFFER
-  ROAD 156' SE, 309' NE, 557' & 820' SW
-  GAS MARKER 380', 649' & 995' SE, 507' NE
-  AIR VALVE 295', 358', 684' & 774' SE, 532' SW
-  MONITORING WELL 393' SE, 397' & 401' NE
-  WATER WELL  $\pm 412'$  &  $\pm 458'$  NE,  $\pm 507'$  NW
-  IRRIGATION MANHOLE 525' SW
-  SEWER MANHOLE 355' & 579' NE, 359', 472', 667', 817' & 881' SE, 851' & 955' SW
-  ELECTRIC SERVICE 568' SW
-  PIPE 248', 272', 465', 509', 561' & 573' SW, 279' & 560' SE
-  DITCH 172' E, 247' & 501' SE, 458', 604', 839' & 1052' SW, 503' W, 538' NW
-  POND 501' SW