


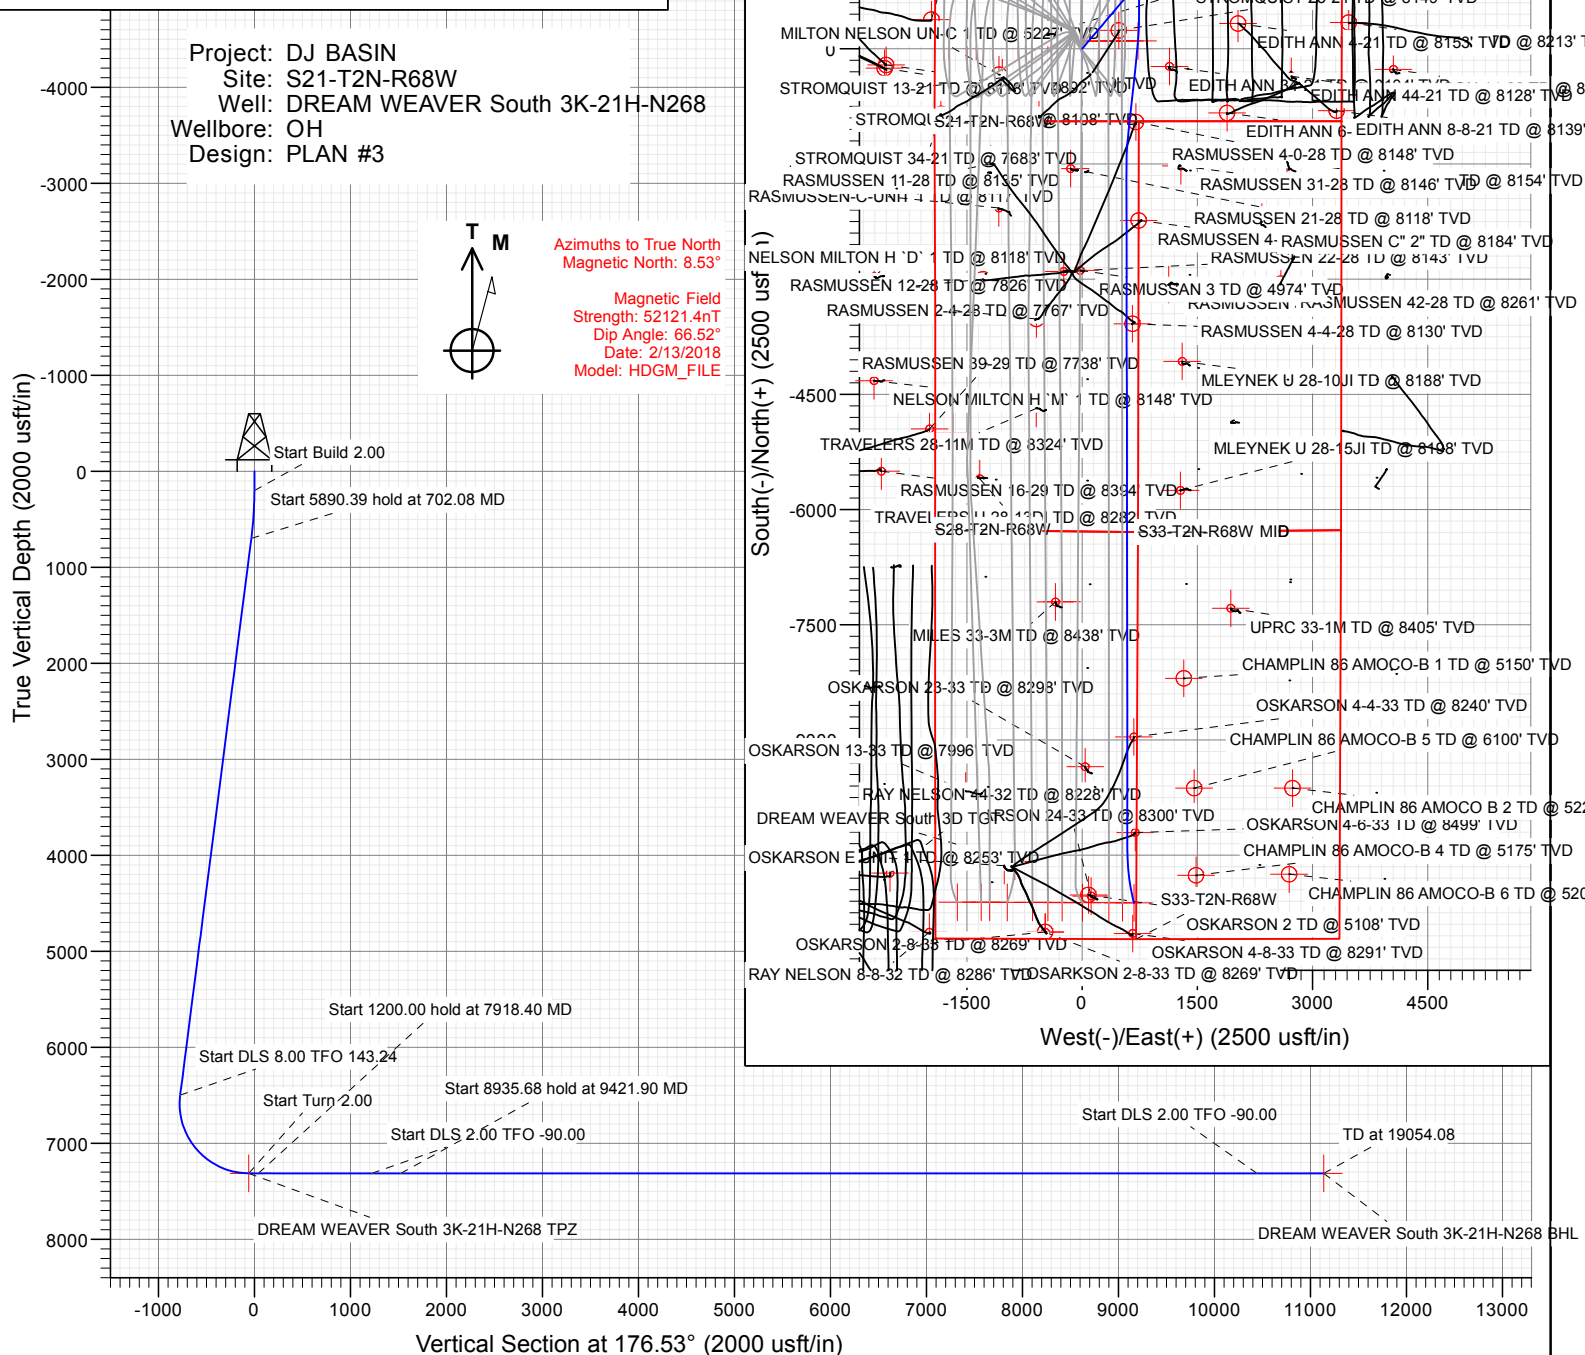

SECTION DETAILS										
Sec	MD	Inc	Azi	TVD	+N/-S	+E/-W	Dleg	TFace	VSet	Target
1	0.00	0.00	0.00	0.00	0.00	0.00	0.00	0.00	0.00	
2	200.00	0.00	0.00	200.00	0.00	0.00	0.00	0.00	0.00	
3	702.08	10.04	40.34	699.52	33.45	28.41	2.00	40.34	-31.67	
4	6592.47	10.04	40.34	6499.67	816.30	693.26	0.00	0.00	-772.79	
5	7818.40	90.00	184.00	7312.00	102.98	728.83	8.00	143.24	-58.63	DREAM WEAVER South 3K-21H-N268 TPZ
6	7918.40	90.00	186.00	7312.00	3.37	720.11	2.00	90.00	40.28	
7	9118.40	90.00	186.00	7312.00	-1190.06	594.68	0.00	0.00	1223.91	
8	9421.90	90.00	179.93	7312.00	-1493.01	578.99	2.00	-90.00	1525.36	
9	18357.59	90.00	179.93	7312.00	-10428.69	589.92	0.00	0.00	0.00	1445.27
10	19054.08	90.00	166.00	7312.00	-11118.24	675.01	2.00	-90.00	0.00	1138.72

PLAN #3						
DREAM WEAVER SOUTH 3K-21H-N268						
25 KS @ 4924.00m						
Ground Level @ 4901.00						
North American Datum 1983						
Well DREAM WEAVER SOUTH 3K-21H-N268 - Slot 3K-21H-N268 SHL True North						
Type	Target No Target (Freehand)	Azimuth	Origin Type	N/S	E/W	From TMD
TD		176.53	Slot	0.00		0.00
Name		TVD	+N-S	+E-W		Latitude
DREAM WEAVER South 3K-21H-N268 BHL		7312.00	-11118.24	675.01		40.088952
DREAM WEAVER South 3K-21H-N268 TPZ		102.00	28.53	0.00		40.119776

Project: DJ BASIN  
Site: S21-T2N-R68W  
Well: DREAM WEAVER South 3K-21H-N268  
Wellbore: OH  
Design: PLAN #3



# CATHEDRAL

WELL DETAILS: DREAM WEAVER South 3K-21H-N268

+N/-S	+E/-W	Northing	Easting	Latitude	Longitude
0.00	0.00	1286745.39	3136790.33	40.119473	-105.010872

