




Lat40°, Inc. 6250 W. 10th Street, Unit 2, Greeley, CO 970-515-5294

MULTI-WELL PLAN

SEVENTY HOLES J-5

THIS MAP DOES NOT REPRESENT A BOUNDARY SURVEY

SECTION: 5
TOWNSHIP: 4N
RANGE: 62W
6TH. P.M.
WELD COUNTY, CO

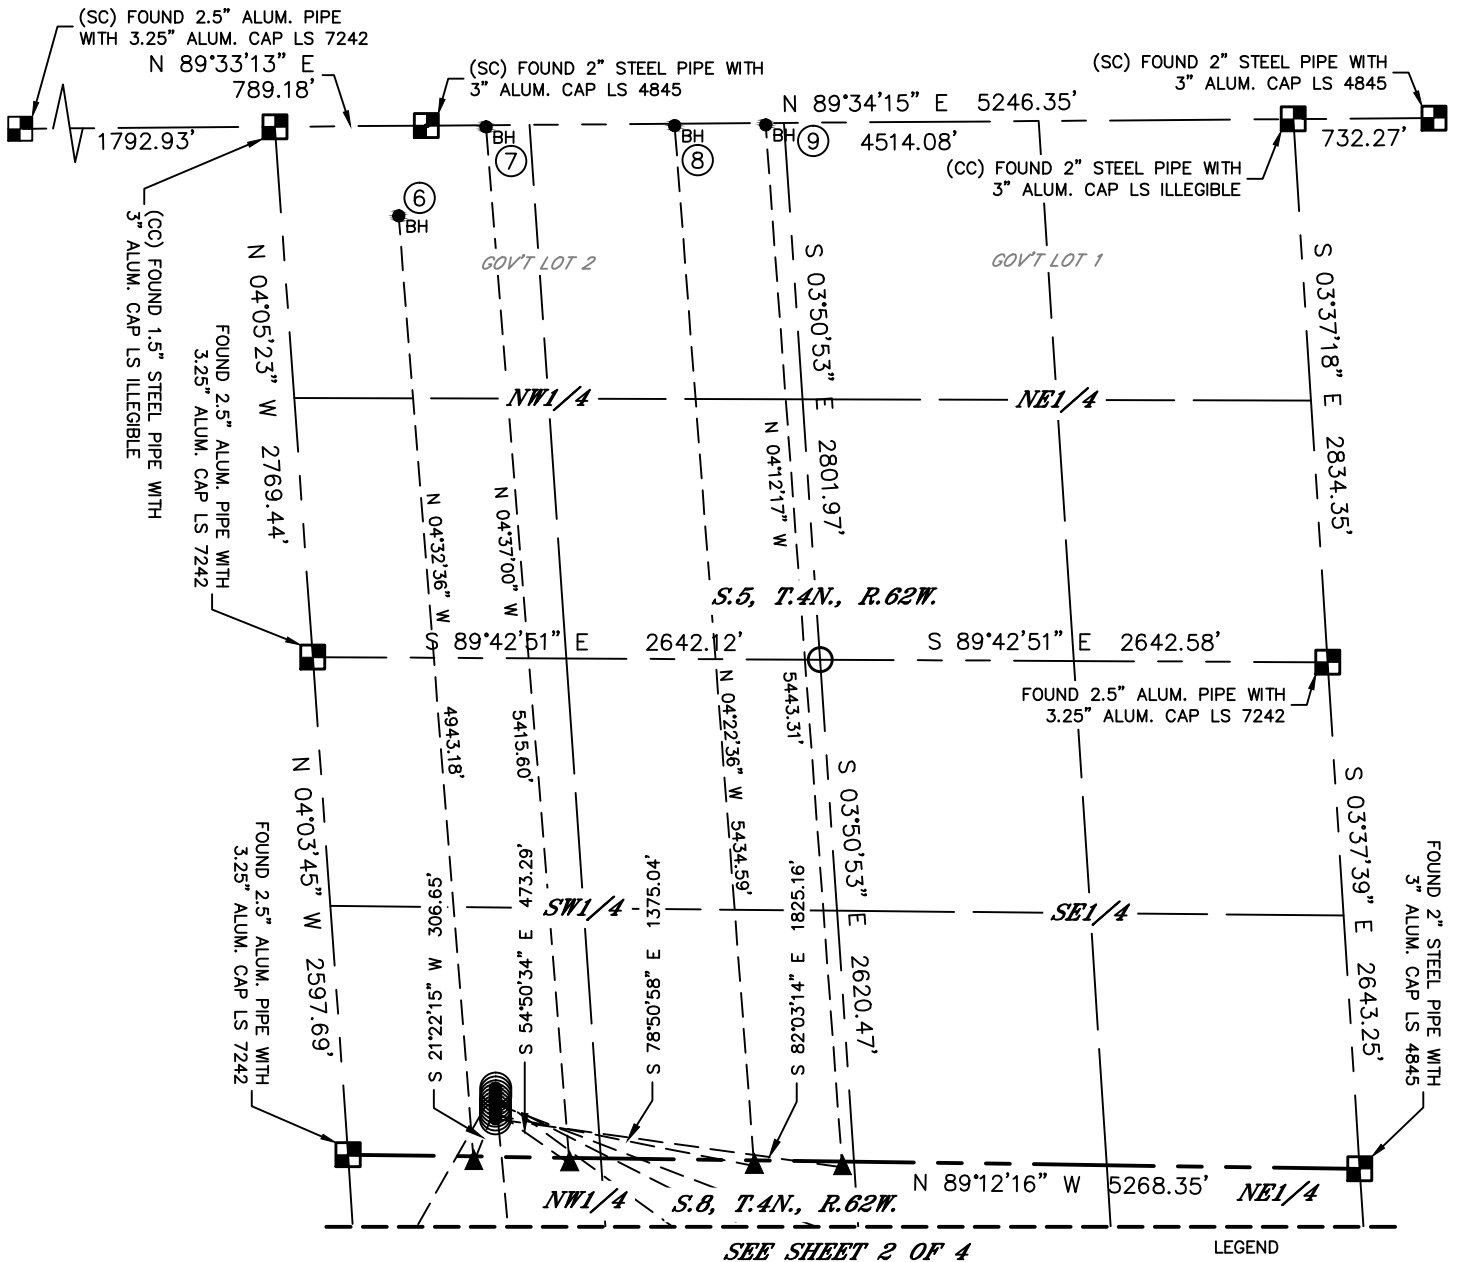


SEE SHEET 2 OF 4

LEGEND

- = ALIQUOT MONUMENT AS DESCRIBED
- = CALCULATED POSITION
- = SURFACE HOLE LOCATION (SHL)
- ▲ = ENTRY POINT LOCATION (EP)
- ◆ = TOP OF PRODUCTION ZONE (TPZ)
- BH = BOTTOM HOLE LOCATION (BHL)

#	WELL NAME	BHL FOOTAGE				BHL LAT °	BHL LONG °	BHL S-T-R
1	STATE SEVENTY HOLES A11-E14-8HNB	900	FNL	270	FWL	40.31758	-104.35682	17-4-62
2	STATE SEVENTY HOLES 11-14-8HNB	880	FNL	805	FWL	40.31757	-104.35490	17-4-62
3	STATE SEVENTY HOLES 21-24-8HNB	880	FNL	1808	FWL	40.31745	-104.35130	17-4-62
4	STATE SEVENTY HOLES K21-O24-8HNB	880	FNL	2296	FWL	40.31739	-104.34955	17-4-62
5	STATE SEVENTY HOLES K-8-17MRLNB	2198	FNL	2422	FEL	40.31370	-104.34753	17-4-62
6	STATE SEVENTY HOLES 14-11-5HNB	470	FNL	610	FWL	40.34774	-104.35767	5-4-62
7	STATE SEVENTY HOLES J14-F11-5HNB	10	FNL	1096	FWL	40.34899	-104.35602	5-4-62
8	STATE SEVENTY HOLES 24-21-5HNB	10	FNL	2077	FWL	40.34898	-104.35249	5-4-62
9	STATE SEVENTY HOLES O-K-5HNB	10	FNL	2550	FWL	40.34897	-104.35079	5-4-62

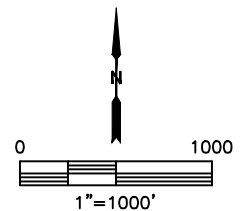



Lat40°, Inc. 6250 W. 10th Street, Unit 2, Greeley, CO 970-515-5294


MULTI-WELL PLAN

SEVENTY HOLES J-5

THIS MAP DOES NOT REPRESENT A BOUNDARY SURVEY

SECTION: 5
TOWNSHIP: 4N
RANGE: 62W
6TH. P.M.
NE1/4 COUNTY, CO

SEE SHEET 1 OF 4

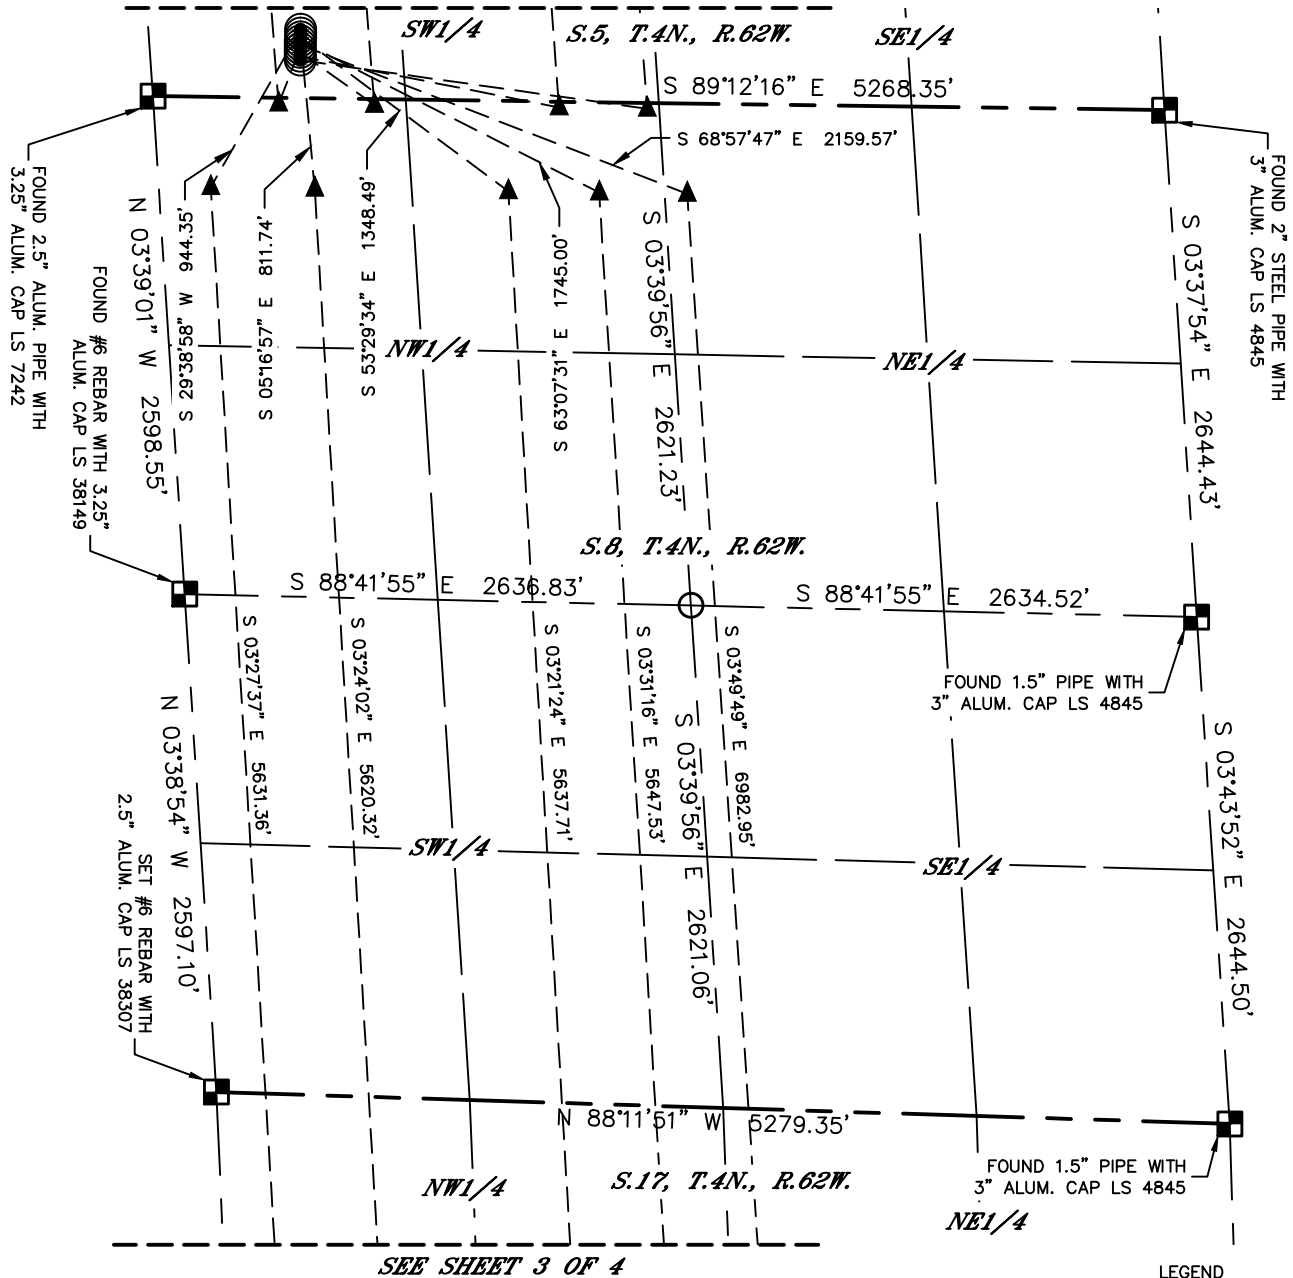


SEE SHEET 3 OF 4

LEGEND

- = ALIQUOT MONUMENT AS DESCRIBED
- = CALCULATED POSITION
- = SURFACE HOLE LOCATION (SHL)
- ▲ = ENTRY POINT LOCATION (EP)
- ◆ = TOP OF PRODUCTION ZONE (TPZ)
- = BOTTOM HOLE LOCATION (BHL)

#	WELL NAME	BHL FOOTAGE				BHL LAT °	BHL LONG °	BHL S-T-R
1	STATE SEVENTY HOLES A11-E14-8HNB	900	FNL	270	FWL	40.31758	-104.35682	17-4-62
2	STATE SEVENTY HOLES 11-14-8HNB	880	FNL	805	FWL	40.31757	-104.35490	17-4-62
3	STATE SEVENTY HOLES 21-24-8HNB	880	FNL	1808	FWL	40.31745	-104.35130	17-4-62
4	STATE SEVENTY HOLES K21-O24-8HNB	880	FNL	2296	FWL	40.31739	-104.34955	17-4-62
5	STATE SEVENTY HOLES K-8-17MRLNB	2198	FNL	2422	FEL	40.31370	-104.34753	17-4-62
6	STATE SEVENTY HOLES 14-11-5HNB	470	FNL	610	FWL	40.34774	-104.35767	5-4-62
7	STATE SEVENTY HOLES J14-F11-5HNB	10	FNL	1096	FWL	40.34899	-104.35602	5-4-62
8	STATE SEVENTY HOLES 24-21-5HNB	10	FNL	2077	FWL	40.34898	-104.35249	5-4-62
9	STATE SEVENTY HOLES O-K-5HNB	10	FNL	2550	FWL	40.34897	-104.35079	5-4-62

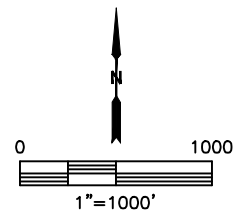




Lat40°, Inc. 6250 W. 10th Street, Unit 2, Greeley, CO 970-515-5294

MULTI-WELL PLAN

SEVENTY HOLES J-5

THIS MAP DOES NOT REPRESENT A BOUNDARY SURVEY


SECTION: 5
TOWNSHIP: 4N
RANGE: 62W
6TH. P.M.
WELD COUNTY, CO

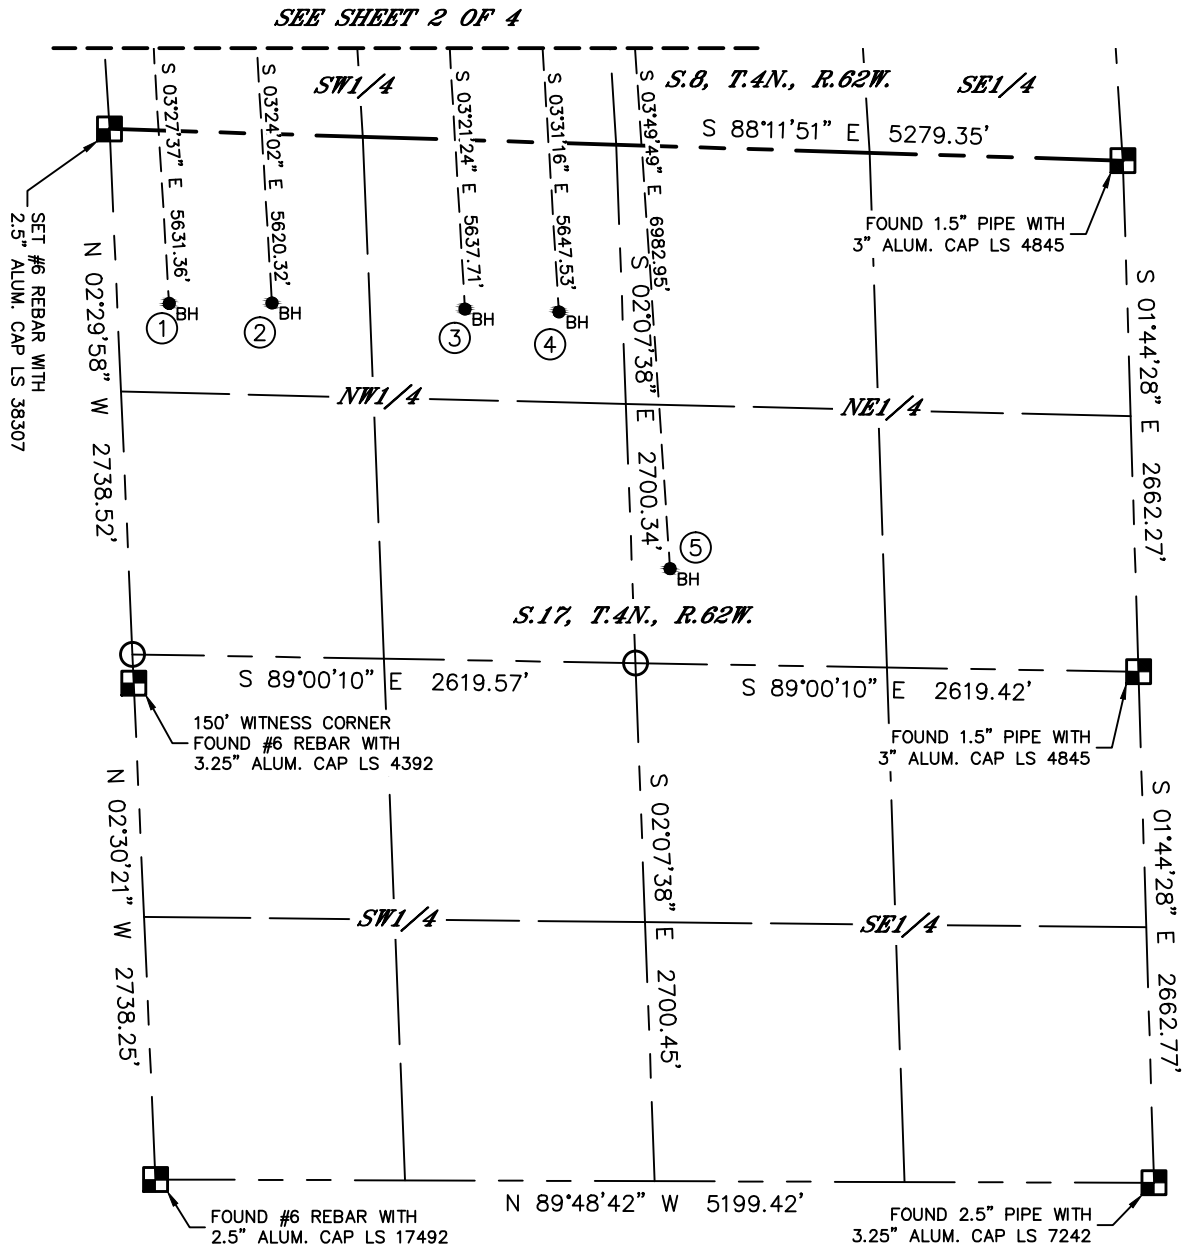

LEGEND

- = ALIQUOT MONUMENT AS DESCRIBED
- = CALCULATED POSITION
- = SURFACE HOLE LOCATION (SHL)
- ▲ = ENTRY POINT LOCATION (EP)
- ◆ = TOP OF PRODUCTION ZONE (TPZ)
- _{BH} = BOTTOM HOLE LOCATION (BHL)

#	WELL NAME	BHL FOOTAGE				BHL LAT°	BHL LONG°	BHL S-T-R
1	STATE SEVENTY HOLES A11-E14-8HNB	900	FNL	270	FWL	40.31758	-104.35682	17-4-62
2	STATE SEVENTY HOLES 11-14-8HNB	880	FNL	805	FWL	40.31757	-104.35490	17-4-62
3	STATE SEVENTY HOLES 21-24-8HNB	880	FNL	1808	FWL	40.31745	-104.35130	17-4-62
4	STATE SEVENTY HOLES K21-O24-8HNB	880	FNL	2296	FWL	40.31739	-104.34955	17-4-62
5	STATE SEVENTY HOLES K-8-17MRLNB	2198	FNL	2422	FEL	40.31370	-104.34753	17-4-62
6	STATE SEVENTY HOLES 14-11-5HNB	470	FNL	610	FWL	40.34774	-104.35767	5-4-62
7	STATE SEVENTY HOLES J14-F11-5HNB	10	FNL	1096	FWL	40.34899	-104.35602	5-4-62
8	STATE SEVENTY HOLES 24-21-5HNB	10	FNL	2077	FWL	40.34898	-104.35249	5-4-62
9	STATE SEVENTY HOLES O-K-5HNB	10	FNL	2550	FWL	40.34897	-104.35079	5-4-62

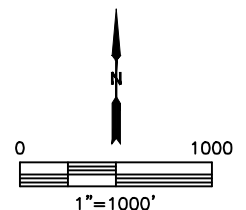




Lat40°, Inc. 6250 W. 10th Street, Unit 2, Greeley, CO 970-515-5294

MULTI-WELL PLAN

SEVENTY HOLES J-5

SECTION: 5
TOWNSHIP: 4N
RANGE: 62W
6TH. P.M.
WELD COUNTY, CO

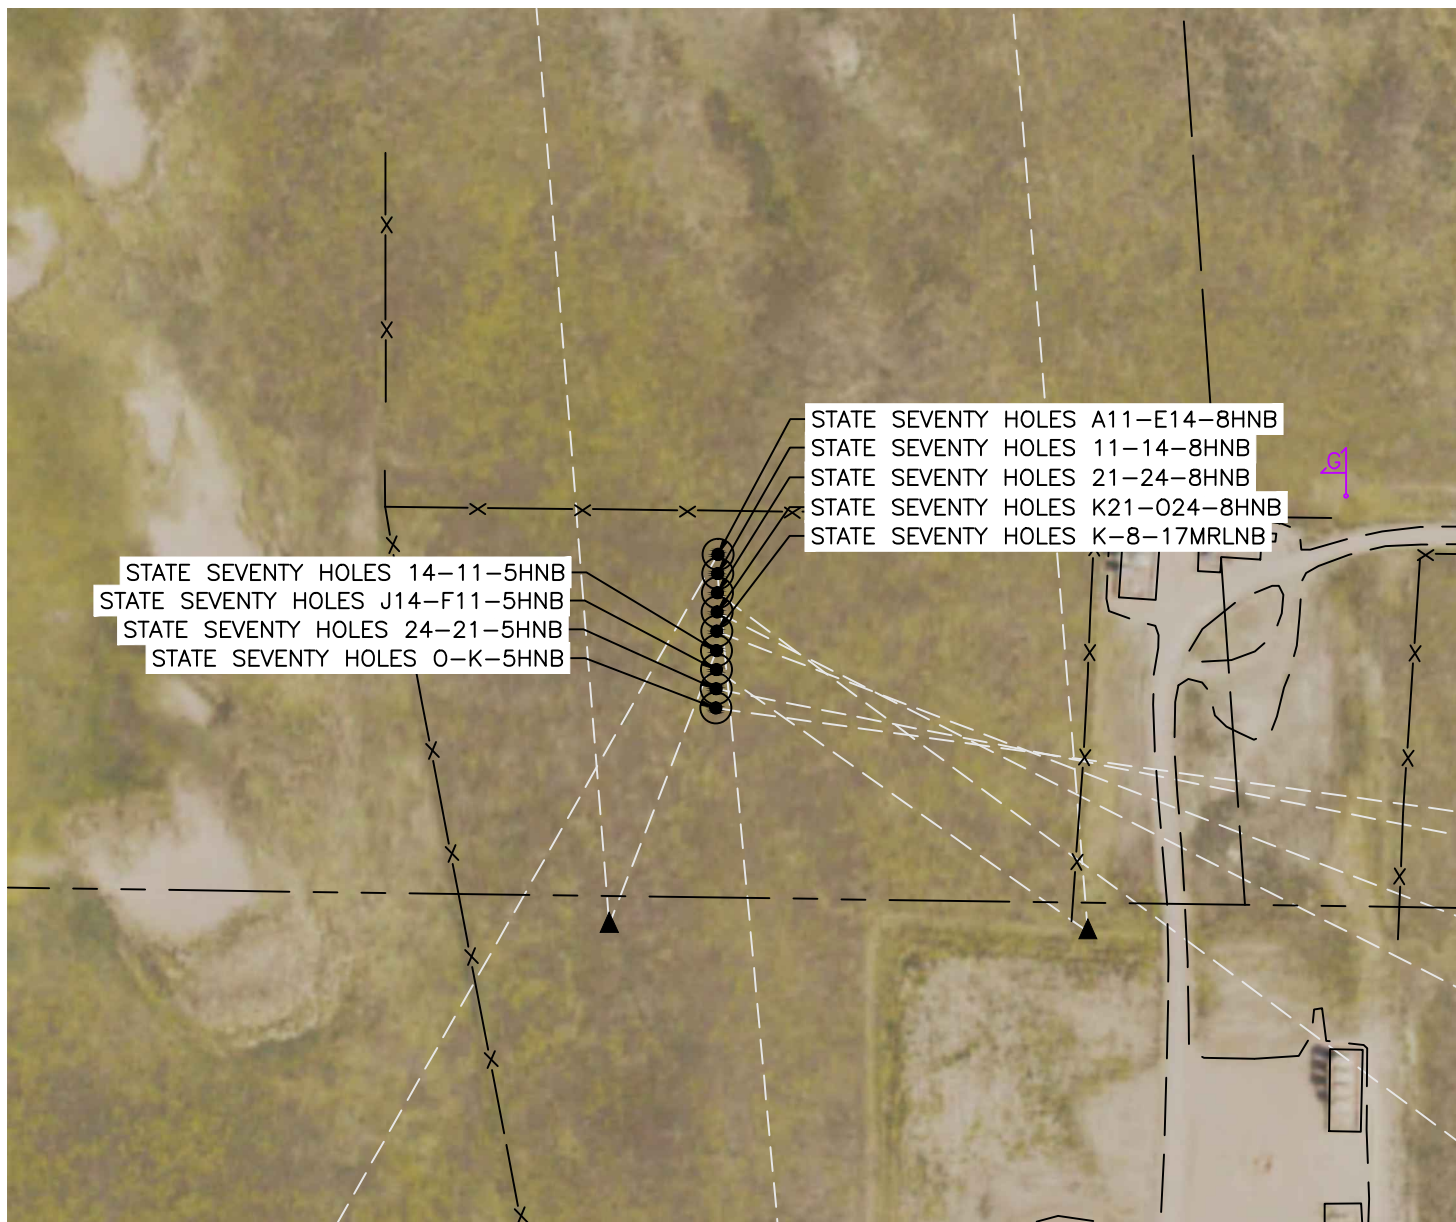

#	WELL NAME	SHL FOOTAGE				SHL LAT °	SHL LONG °	SHL PDOP	SHL ELEV (FT.)	SHL 1/4/1/4	SHL S-T-R
1	STATE SEVENTY HOLES A11-E14-8HNB	357	FSL	791	FWL	40.33526	-104.35607	1.7	4537	SWSW	5-4-62
2	STATE SEVENTY HOLES 11-14-8HNB	337	FSL	789	FWL	40.33520	-104.35607	2.2	4536	SWSW	5-4-62
3	STATE SEVENTY HOLES 21-24-8HNB	317	FSL	787	FWL	40.33515	-104.35607	2.2	4536	SWSW	5-4-62
4	STATE SEVENTY HOLES K21-O24-8HNB	297	FSL	785	FWL	40.33509	-104.35607	2.2	4535	SWSW	5-4-62
5	STATE SEVENTY HOLES K-8-17MRLNB	277	FSL	784	FWL	40.33504	-104.35607	1.9	4535	SWSW	5-4-62
6	STATE SEVENTY HOLES 14-11-5HNB	257	FSL	782	FWL	40.33498	-104.35608	1.9	4535	SWSW	5-4-62
7	STATE SEVENTY HOLES J14-F11-5HNB	237	FSL	780	FWL	40.33493	-104.35608	1.9	4535	SWSW	5-4-62
8	STATE SEVENTY HOLES 24-21-5HNB	217	FSL	779	FWL	40.33487	-104.35608	1.8	4536	SWSW	5-4-62
9	STATE SEVENTY HOLES O-K-5HNB	197	FSL	777	FWL	40.33482	-104.35608	1.8	4536	SWSW	5-4-62

