





Lat40°, Inc. 6250 W. 10th Street, Unit 2, Greeley, CO 970-515-5294

LOCATION DRAWING

LATHAM U-14 PAD

SECTION: 14
TOWNSHIP: 4N
RANGE: 63W
6TH. P.M.
WELD COUNTY, CO

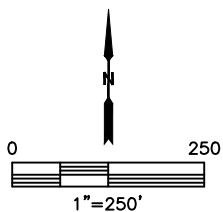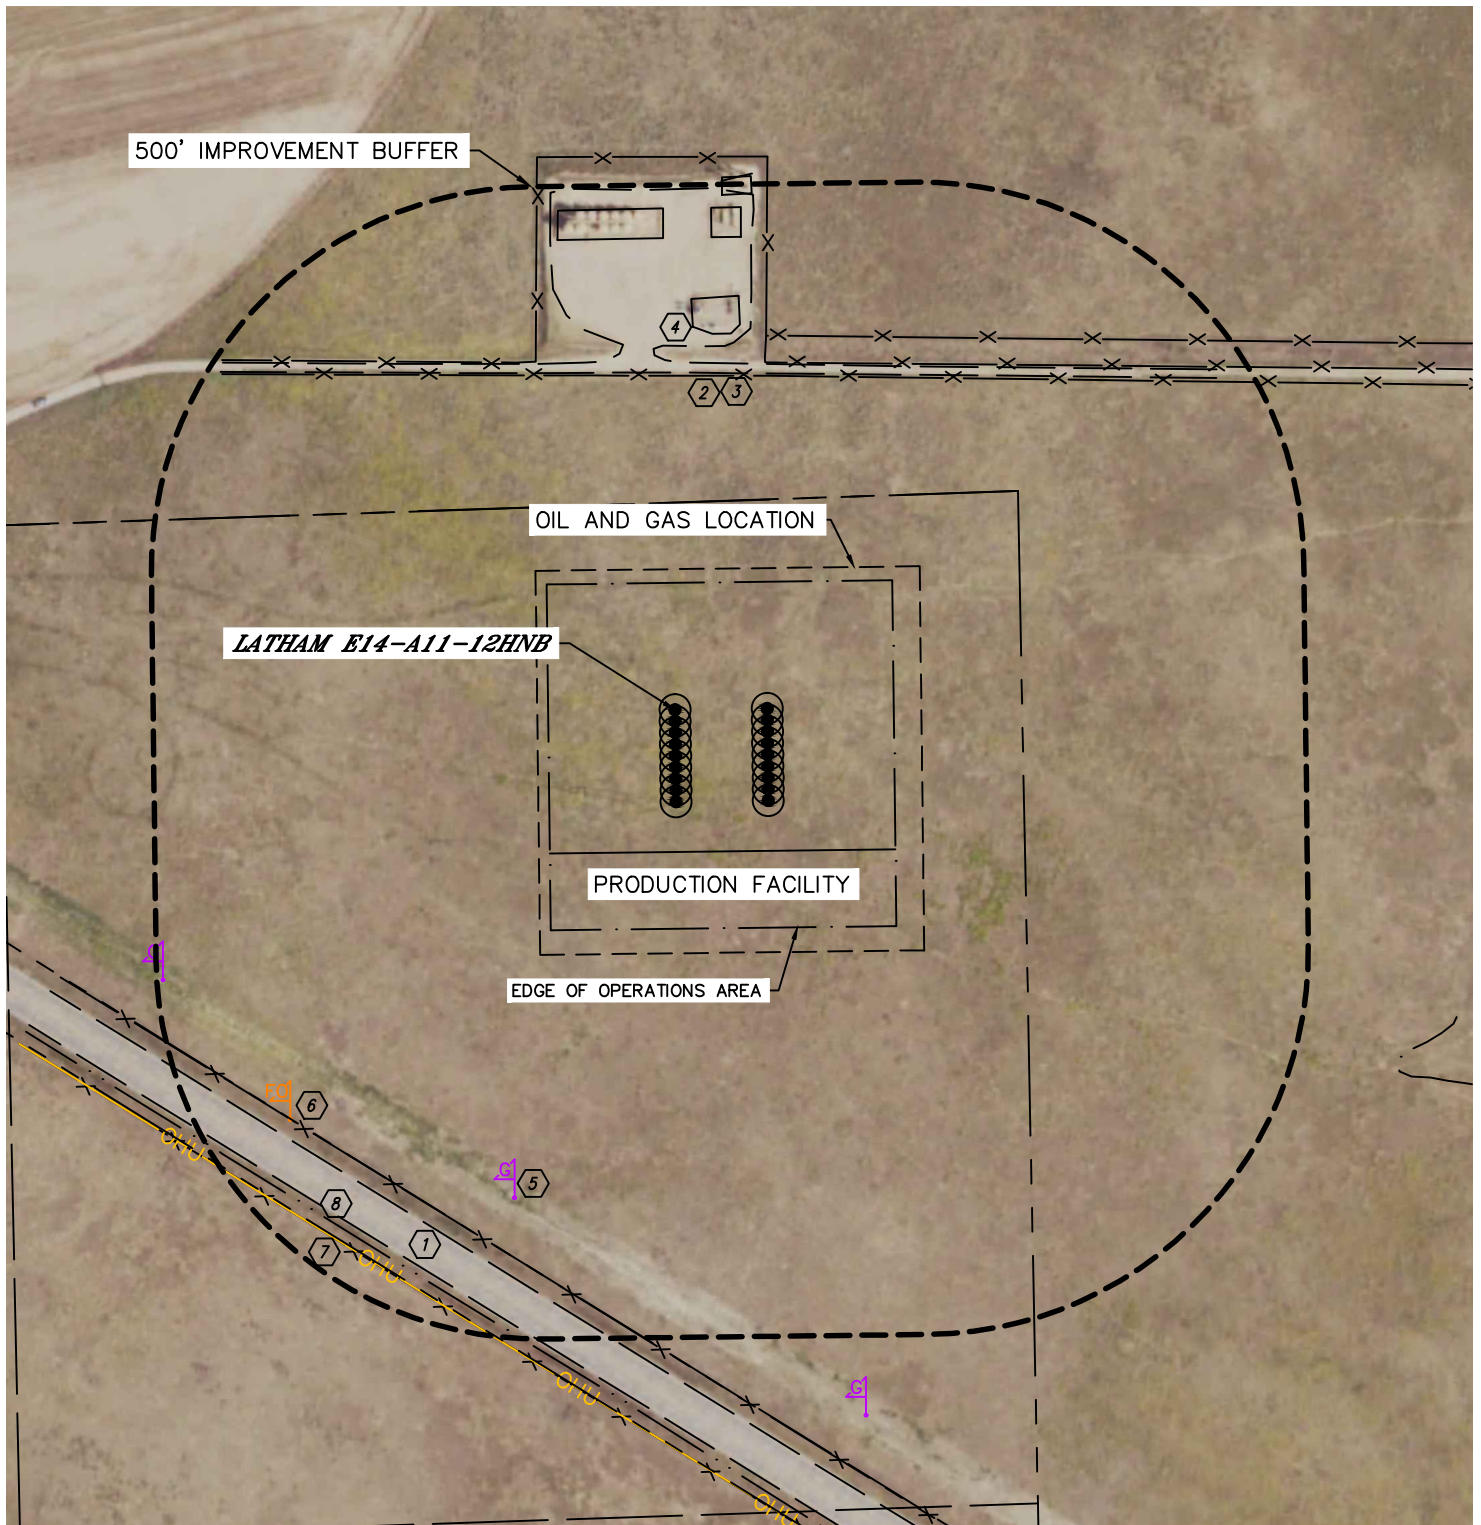



Lat40°, Inc. 6250 W. 10th Street, Unit 2, Greeley, CO 970-515-5294











LOCATION DRAWING

LATHAM U-14 PAD

SECTION: 14
TOWNSHIP: 4N
RANGE: 63W
6TH. P.M.
WELD COUNTY, CO

IMPROVEMENTS:

(MEASURED FROM THE PROPOSED LATHAM E14-A11-12HNB WELL LOCATION)

-  NO BUILDING UNITS WITHIN 500' IMPROVEMENT BUFFER
-  NO BUILDINGS WITHIN 500' IMPROVEMENT BUFFER
-  HIGHWAY 34 739' SW
-  ROAD/ GRAVEL 439' N
-  FENCE 435' N, 467' & 501' NE, 717' & 818' SW
-  EXISTING PRODUCTION FACILITY 492', 617' & 673' NE, 614' NW (BONANZA)
-  GAS MARKER 669' & 753' SW
-  FIBER OPTIC MARKER 731' SW
-  OVERHEAD UTILITY 818' SW
-  BARROW DITCH 802' SW