




Lat40°, Inc. 6250 W. 10th Street, Unit 2, Greeley, CO 970-515-5294

MULTI-WELL PLAN

LATHAM U-14 PAD

THIS MAP DOES NOT REPRESENT A BOUNDARY SURVEY


SECTION: 14
TOWNSHIP: 4N
RANGE: 63W
6TH. P.M.
WELD COUNTY, CO

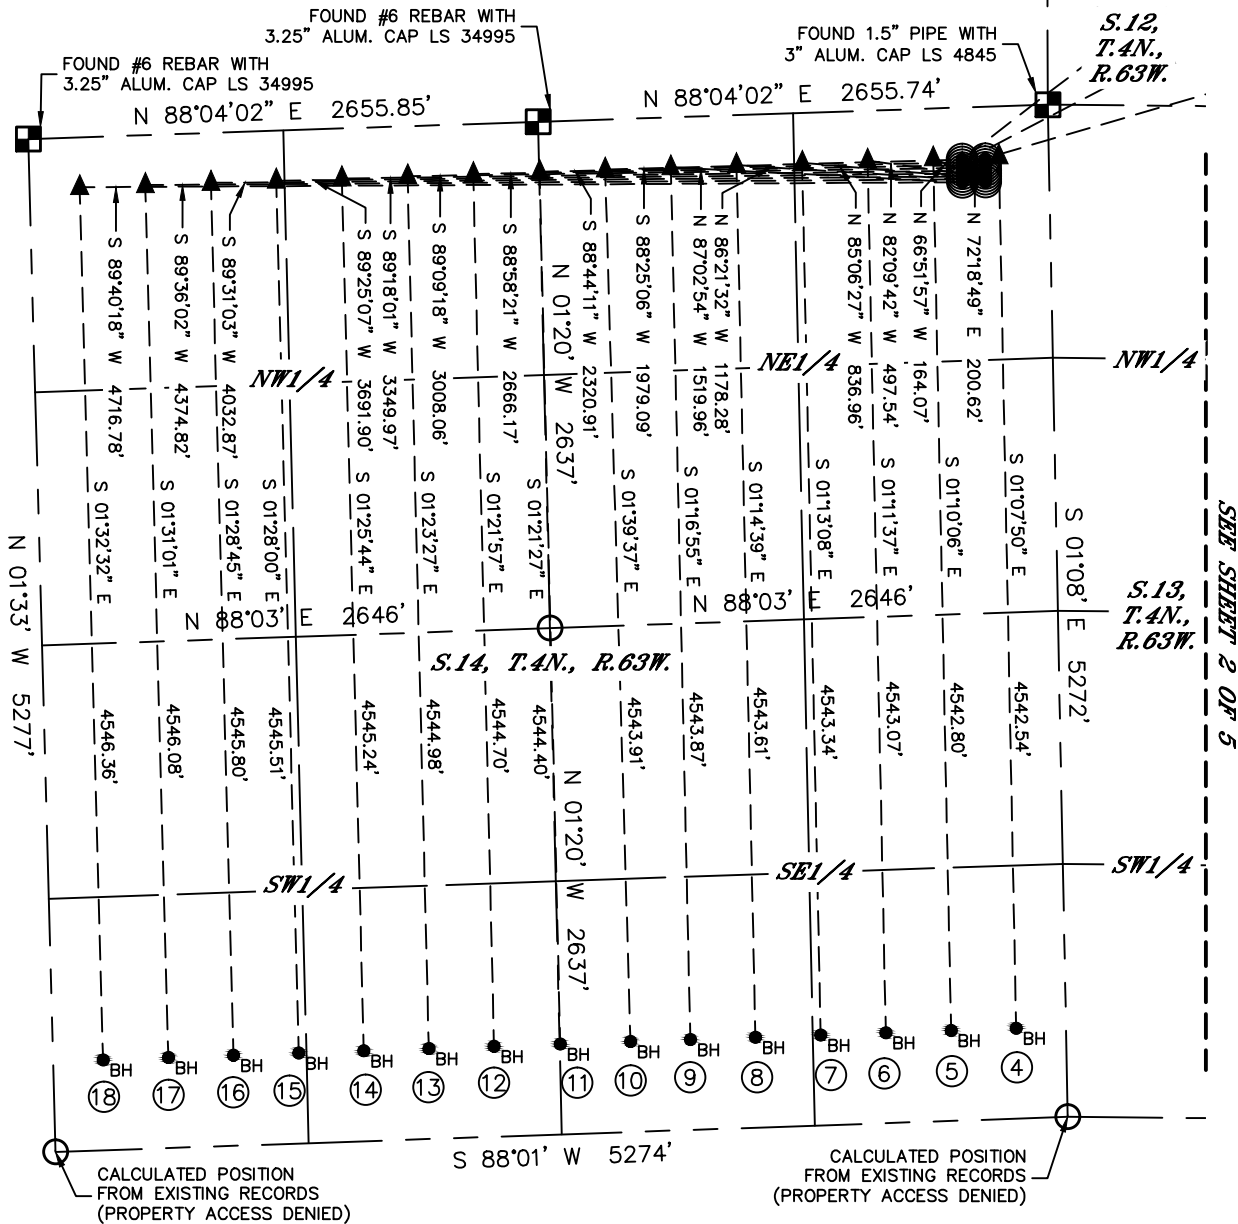

#	WELL NAME	BHL FOOTAGE			BHL LAT°	BHL LONG°	BHL S-T-R
1	LATHAM E14-A11-12HNB	30	FSL	260	FWL	40.33462	-104.39480 1-4-63
2	LATHAM 14-11-12HNC	30	FSL	625	FWL	40.33460	-104.39349 1-4-63
3	LATHAM J-F-12HNC	30	FSL	1536	FWL	40.33455	-104.39022 1-4-63
4	LATHAM U41-Y44-14HNB	470	FSL	260	FEL	40.30683	-104.39669 14-4-63
5	LATHAM 41-44-14HNC	470	FSL	599	FEL	40.30681	-104.39790 14-4-63
6	LATHAM P41-T44-14HNB	470	FSL	939	FEL	40.30679	-104.39912 14-4-63
7	LATHAM P-T-14HNC	470	FSL	1278	FEL	40.30676	-104.40033 14-4-63
8	LATHAM P31-T34-14HNB	470	FSL	1618	FEL	40.30674	-104.40155 14-4-63
9	LATHAM 31-34-14HNC	470	FSL	1957	FEL	40.30672	-104.40277 14-4-63
10	LATHAM K31-O34-14HNB	470	FSL	2269	FEL	40.30670	-104.40389 14-4-63
11	LATHAM K-O-14HNC	470	FSL	2635	FEL	40.30668	-104.40520 14-4-63
12	LATHAM K21-O24-14HNB	470	FSL	2297	FWL	40.30666	-104.40643 14-4-63
13	LATHAM 21-24-14HNC	470	FSL	1957	FWL	40.30664	-104.40765 14-4-63
14	LATHAM F21-J24-14HNB	470	FSL	1618	FWL	40.30662	-104.40887 14-4-63
15	LATHAM F-J-14HNC	470	FSL	1279	FWL	40.30660	-104.41008 14-4-63
16	LATHAM F11-J14-14HNB	470	FSL	939	FWL	40.30658	-104.41130 14-4-63
17	LATHAM 11-14-14HNC	470	FSL	600	FWL	40.30656	-104.41252 14-4-63
18	LATHAM A11-E14-14HNB	470	FSL	260	FWL	40.30654	-104.41373 14-4-63

LEGEND

- = ALIQUOT MONUMENT AS DESCRIBED
- = CALCULATED POSITION
- = SURFACE HOLE LOCATION (SHL)
- ▲ = ENTRY POINT LOCATION (EP)
- ◆ = TOP OF PRODUCTION ZONE (TPZ)
- BH = BOTTOM HOLE LOCATION (BHL)

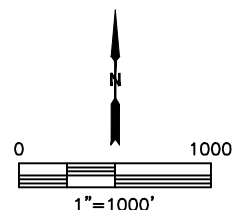

SHEET 1 OF 5

DATE: 9/27/2018
PROJECT#: 2018140




Lat40°, Inc. 6250 W. 10th Street, Unit 2, Greeley, CO 970-515-5294

MULTI-WELL PLAN

LATHAM U-14 PAD

THIS MAP DOES NOT REPRESENT A BOUNDARY SURVEY


SECTION: 14
TOWNSHIP: 4N
RANGE: 63W
6TH. P.M.
WELD COUNTY, CO

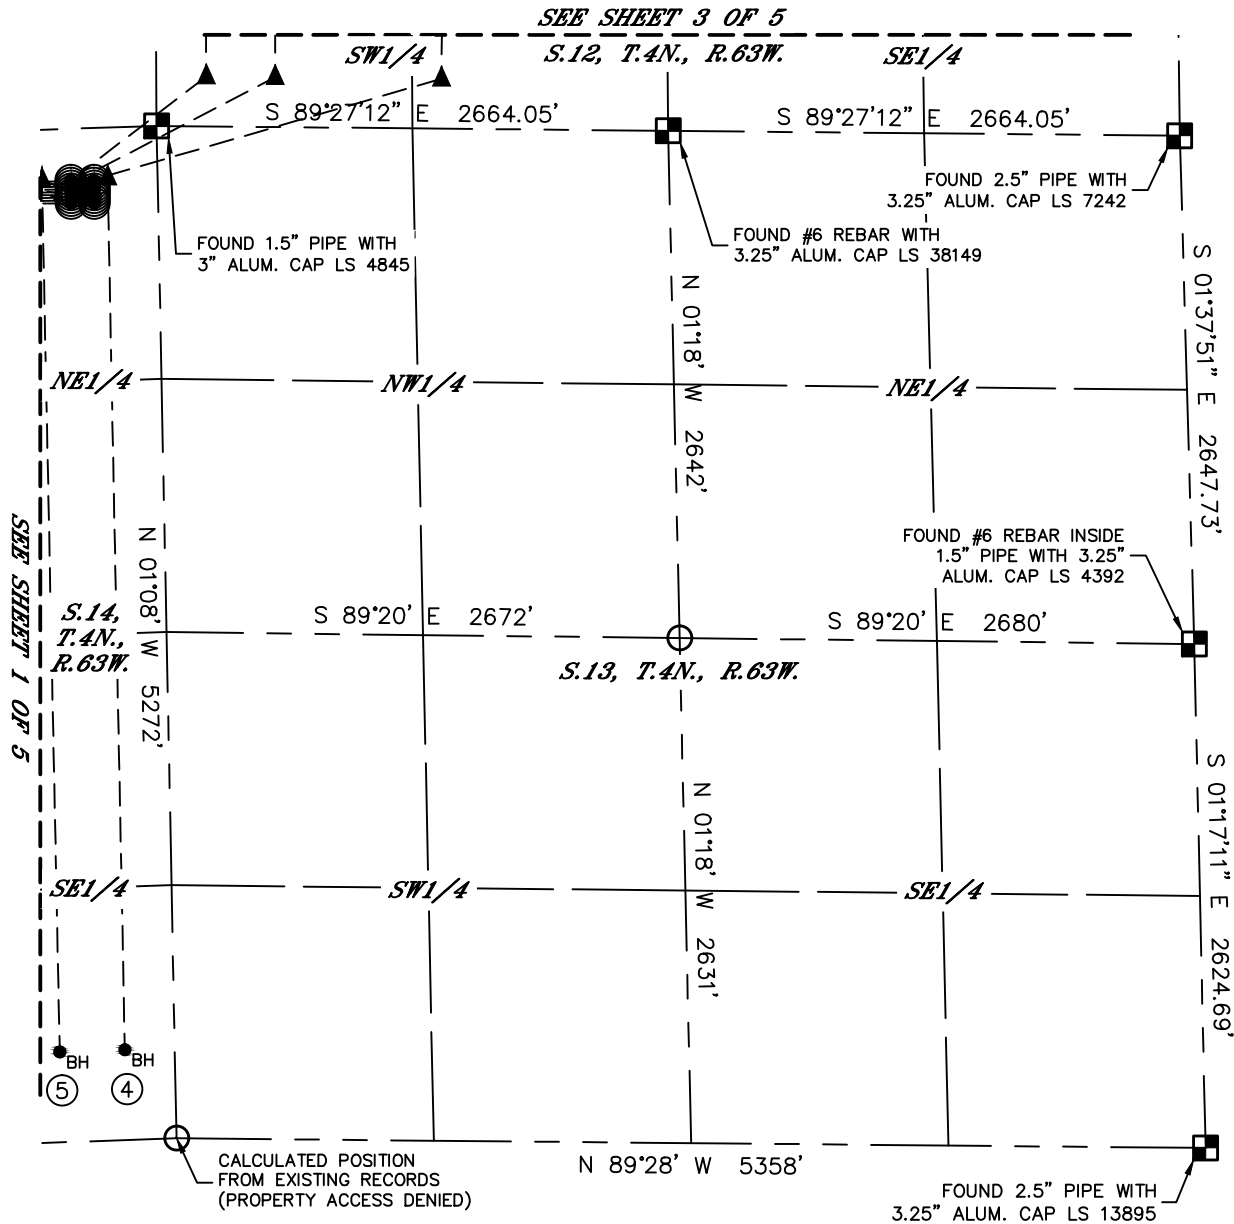

#	WELL NAME	BHL FOOTAGE			BHL LAT°	BHL LONG°	BHL S-T-R
1	LATHAM E14-A11-12HNB	30	FSL	260	FWL	40.33462	-104.39480 1-4-63
2	LATHAM 14-11-12HNC	30	FSL	625	FWL	40.33460	-104.39349 1-4-63
3	LATHAM J-F-12HNC	30	FSL	1536	FWL	40.33455	-104.39022 1-4-63
4	LATHAM U41-Y44-14HNB	470	FSL	260	FEL	40.30683	-104.39669 14-4-63
5	LATHAM 41-44-14HNC	470	FSL	599	FEL	40.30681	-104.39790 14-4-63
6	LATHAM P41-T44-14HNB	470	FSL	939	FEL	40.30679	-104.39912 14-4-63
7	LATHAM P-T-14HNC	470	FSL	1278	FEL	40.30676	-104.40033 14-4-63
8	LATHAM P31-T34-14HNB	470	FSL	1618	FEL	40.30674	-104.40155 14-4-63
9	LATHAM 31-34-14HNC	470	FSL	1957	FEL	40.30672	-104.40277 14-4-63
10	LATHAM K31-O34-14HNB	470	FSL	2269	FEL	40.30670	-104.40389 14-4-63
11	LATHAM K-O-14HNC	470	FSL	2635	FEL	40.30668	-104.40520 14-4-63
12	LATHAM K21-O24-14HNB	470	FSL	2297	FWL	40.30666	-104.40643 14-4-63
13	LATHAM 21-24-14HNC	470	FSL	1957	FWL	40.30664	-104.40765 14-4-63
14	LATHAM F21-J24-14HNB	470	FSL	1618	FWL	40.30662	-104.40887 14-4-63
15	LATHAM F-J-14HNC	470	FSL	1279	FWL	40.30660	-104.41008 14-4-63
16	LATHAM F11-J14-14HNB	470	FSL	939	FWL	40.30658	-104.41130 14-4-63
17	LATHAM 11-14-14HNC	470	FSL	600	FWL	40.30656	-104.41252 14-4-63
18	LATHAM A11-E14-14HNB	470	FSL	260	FWL	40.30654	-104.41373 14-4-63

LEGEND

- = ALIQUOT MONUMENT AS DESCRIBED
- = CALCULATED POSITION
- = SURFACE HOLE LOCATION (SHL)
- ▲ = ENTRY POINT LOCATION (EP)
- ◆ = TOP OF PRODUCTION ZONE (TPZ)
- BH = BOTTOM HOLE LOCATION (BHL)

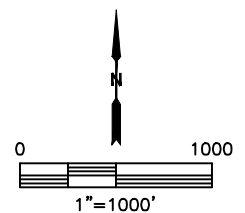

SHEET 2 OF 5

DATE: 9/27/2018
PROJECT#: 2018140




Lat40°, Inc. 6250 W. 10th Street, Unit 2, Greeley, CO 970-515-5294

MULTI-WELL PLAN

LATHAM U-14 PAD

THIS MAP DOES NOT REPRESENT A BOUNDARY SURVEY


SECTION: 14
TOWNSHIP: 4N
RANGE: 63W
6TH. P.M.
WELD COUNTY, CO

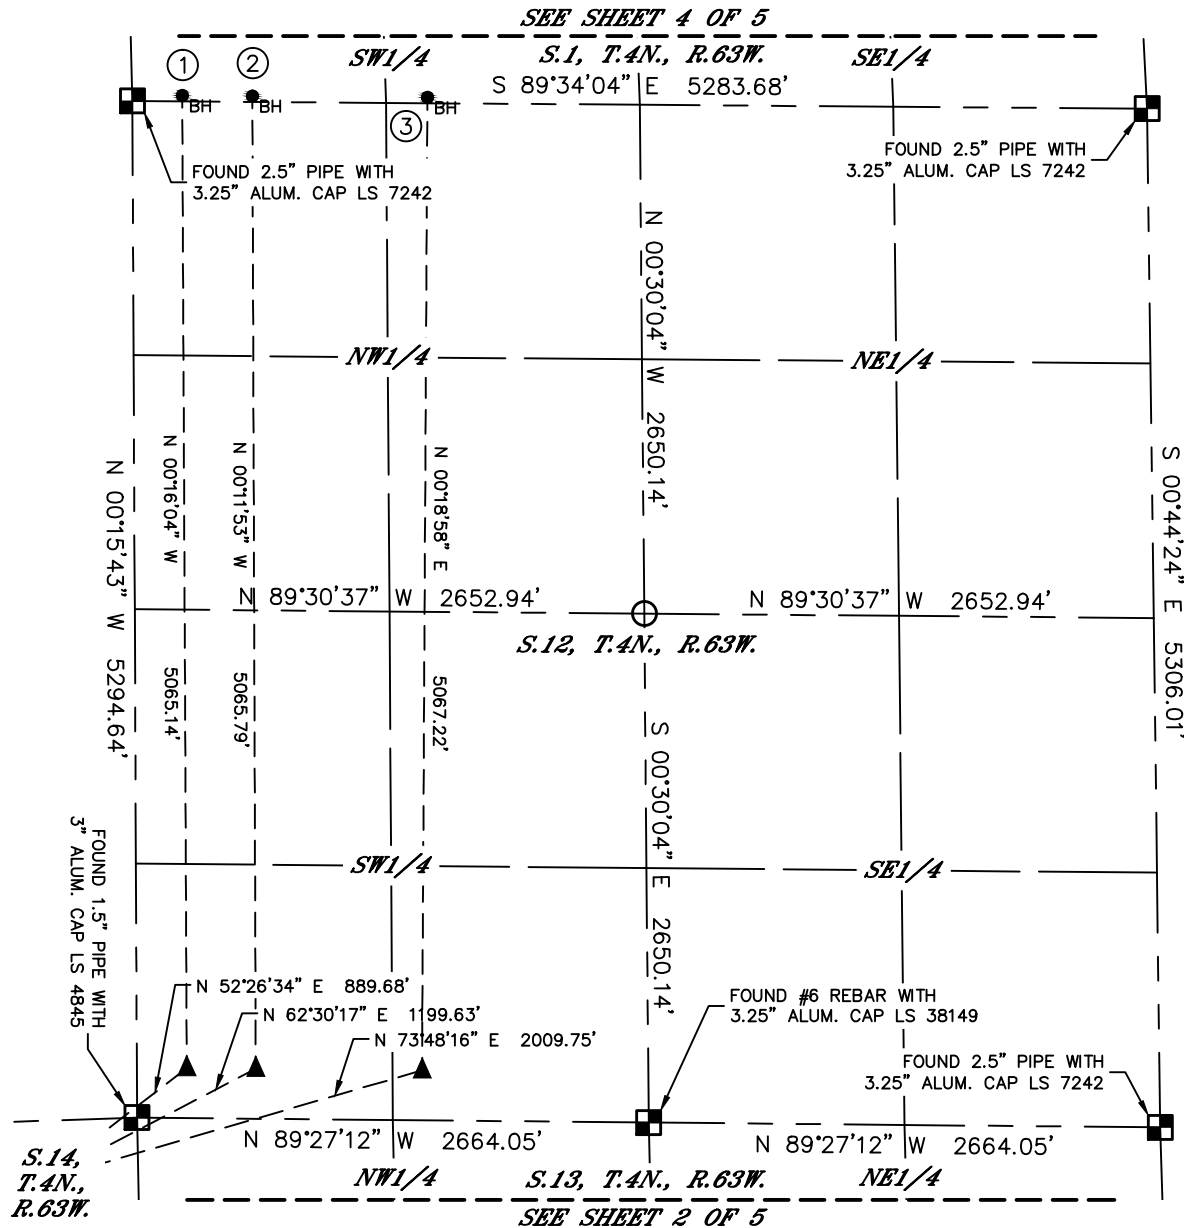

#	WELL NAME	BHL FOOTAGE			BHL LAT°	BHL LONG°	BHL S-T-R
1	LATHAM E14-A11-12HNB	30	FSL	260	FWL	40.33462	-104.39480 1-4-63
2	LATHAM 14-11-12HNC	30	FSL	625	FWL	40.33460	-104.39349 1-4-63
3	LATHAM J-F-12HNC	30	FSL	1536	FWL	40.33455	-104.39022 1-4-63
4	LATHAM U41-Y44-14HNB	470	FSL	260	FEL	40.30683	-104.39669 14-4-63
5	LATHAM 41-44-14HNC	470	FSL	599	FEL	40.30681	-104.39790 14-4-63
6	LATHAM P41-T44-14HNB	470	FSL	939	FEL	40.30679	-104.39912 14-4-63
7	LATHAM P-T-14HNC	470	FSL	1278	FEL	40.30676	-104.40033 14-4-63
8	LATHAM P31-T34-14HNB	470	FSL	1618	FEL	40.30674	-104.40155 14-4-63
9	LATHAM 31-34-14HNC	470	FSL	1957	FEL	40.30672	-104.40277 14-4-63
10	LATHAM K31-O34-14HNB	470	FSL	2269	FEL	40.30670	-104.40389 14-4-63
11	LATHAM K-O-14HNC	470	FSL	2635	FEL	40.30668	-104.40520 14-4-63
12	LATHAM K21-O24-14HNB	470	FSL	2297	FWL	40.30666	-104.40643 14-4-63
13	LATHAM 21-24-14HNC	470	FSL	1957	FWL	40.30664	-104.40765 14-4-63
14	LATHAM F21-J24-14HNB	470	FSL	1618	FWL	40.30662	-104.40887 14-4-63
15	LATHAM F-J-14HNC	470	FSL	1279	FWL	40.30660	-104.41008 14-4-63
16	LATHAM F11-J14-14HNB	470	FSL	939	FWL	40.30658	-104.41130 14-4-63
17	LATHAM 11-14-14HNC	470	FSL	600	FWL	40.30656	-104.41252 14-4-63
18	LATHAM A11-E14-14HNB	470	FSL	260	FWL	40.30654	-104.41373 14-4-63

LEGEND

- = ALIQUOT MONUMENT AS DESCRIBED
- = CALCULATED POSITION
- = SURFACE HOLE LOCATION (SHL)
- ▲ = ENTRY POINT LOCATION (EP)
- ◆ = TOP OF PRODUCTION ZONE (TPZ)
- BH = BOTTOM HOLE LOCATION (BHL)

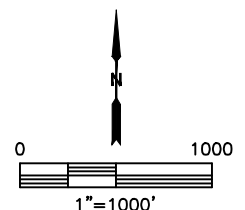

SHEET 3 OF 5

DATE: 9/27/2018
PROJECT#: 2018140




Lat40°, Inc. 6250 W. 10th Street, Unit 2, Greeley, CO 970-515-5294

MULTI-WELL PLAN

LATHAM U-14 PAD

THIS MAP DOES NOT REPRESENT A BOUNDARY SURVEY

SECTION: 14
TOWNSHIP: 4N
RANGE: 63W
6TH. P.M.
WELD COUNTY, CO

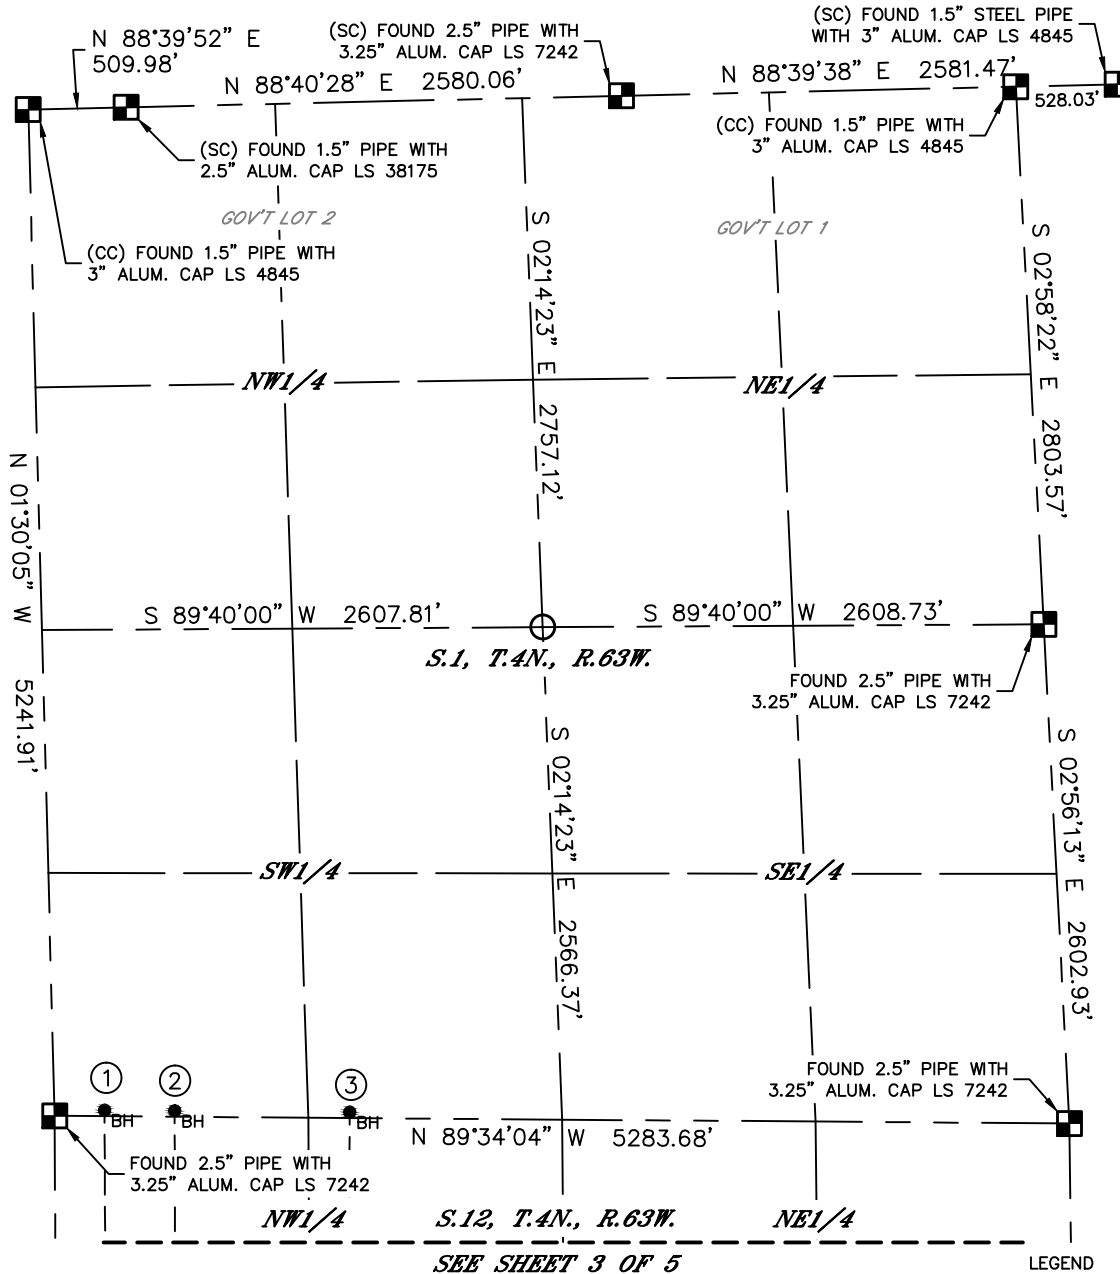


SEE SHEET 3 OF 5

LEGEND

#	WELL NAME	BHL FOOTAGE			BHL LAT°	BHL LONG°	BHL S-T-R
1	LATHAM E14-A11-12HNB	30	FSL	260	FWL	40.33462	-104.39480 1-4-63
2	LATHAM 14-11-12HNC	30	FSL	625	FWL	40.33460	-104.39349 1-4-63
3	LATHAM J-F-12HNC	30	FSL	1536	FWL	40.33455	-104.39022 1-4-63
4	LATHAM U41-Y44-14HNB	470	FSL	260	FEL	40.30683	-104.39669 14-4-63
5	LATHAM 41-44-14HNC	470	FSL	599	FEL	40.30681	-104.39790 14-4-63
6	LATHAM P41-T44-14HNB	470	FSL	939	FEL	40.30679	-104.39912 14-4-63
7	LATHAM P-T-14HNC	470	FSL	1278	FEL	40.30676	-104.40033 14-4-63
8	LATHAM P31-T34-14HNB	470	FSL	1618	FEL	40.30674	-104.40155 14-4-63
9	LATHAM 31-34-14HNC	470	FSL	1957	FEL	40.30672	-104.40277 14-4-63
10	LATHAM K31-O34-14HNB	470	FSL	2269	FEL	40.30670	-104.40389 14-4-63
11	LATHAM K-O-14HNC	470	FSL	2635	FEL	40.30668	-104.40520 14-4-63
12	LATHAM K21-O24-14HNB	470	FSL	2297	FWL	40.30666	-104.40643 14-4-63
13	LATHAM 21-24-14HNC	470	FSL	1957	FWL	40.30664	-104.40765 14-4-63
14	LATHAM F21-J24-14HNB	470	FSL	1618	FWL	40.30662	-104.40887 14-4-63
15	LATHAM F-J-14HNC	470	FSL	1279	FWL	40.30660	-104.41008 14-4-63
16	LATHAM F11-J14-14HNB	470	FSL	939	FWL	40.30658	-104.41130 14-4-63
17	LATHAM 11-14-14HNC	470	FSL	600	FWL	40.30656	-104.41252 14-4-63
18	LATHAM A11-E14-14HNB	470	FSL	260	FWL	40.30654	-104.41373 14-4-63

- = ALIQUOT MONUMENT AS DESCRIBED
- = CALCULATED POSITION
- = SURFACE HOLE LOCATION (SHL)
- ▲ = ENTRY POINT LOCATION (EP)
- ◆ = TOP OF PRODUCTION ZONE (TPZ)
- _{BH} = BOTTOM HOLE LOCATION (BHL)

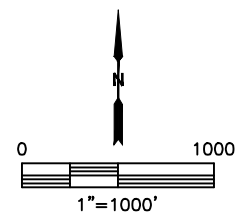

SHEET 4 OF 5

DATE: 9/27/2018
PROJECT#: 2018140




Lat40°, Inc. 6250 W. 10th Street, Unit 2, Greeley, CO 970-515-5294

MULTI-WELL PLAN

LATHAM U-14 PAD

SECTION: 14
TOWNSHIP: 4N
RANGE: 63W
6TH. P.M.
WELD COUNTY, CO

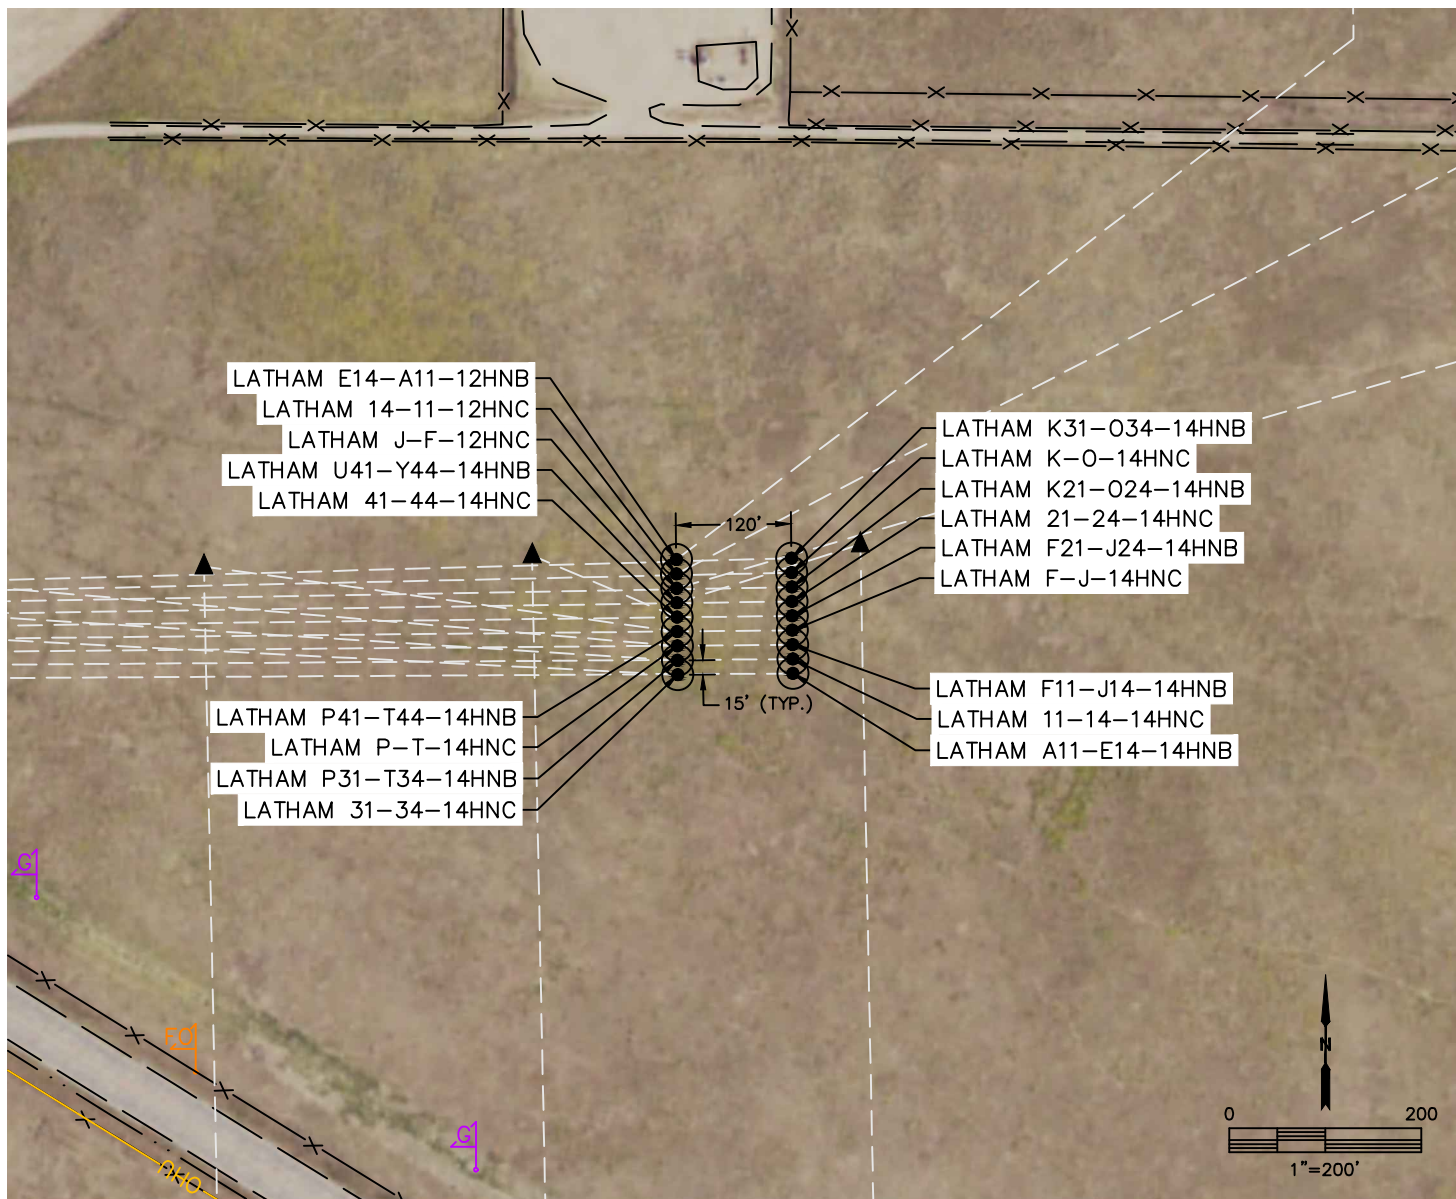

#	WELL NAME	SHL FOOTAGE				SHL LAT °	SHL LONG °	SHL PDOP	SHL ELEV (FT.)	SHL 1/4/1/4	SHL S-T-R
1	LATHAM E14-A11-12HNB	269	FNL	452	FEL	40.31925	-104.39749	1.6	4603	NENE	14-4-63
2	LATHAM 14-11-12HNC	284	FNL	452	FEL	40.31921	-104.39749	2.2	4603	NENE	14-4-63
3	LATHAM J-F-12HNC	299	FNL	452	FEL	40.31917	-104.39749	2.2	4603	NENE	14-4-63
4	LATHAM U41-Y44-14HNB	314	FNL	453	FEL	40.31913	-104.39749	2.2	4603	NENE	14-4-63
5	LATHAM 41-44-14HNC	329	FNL	453	FEL	40.31909	-104.39749	2.2	4603	NENE	14-4-63
6	LATHAM P41-T44-14HNB	344	FNL	453	FEL	40.31905	-104.39749	1.6	4604	NENE	14-4-63
7	LATHAM P-T-14HNC	359	FNL	453	FEL	40.31901	-104.39749	1.6	4603	NENE	14-4-63
8	LATHAM P31-T34-14HNB	374	FNL	453	FEL	40.31897	-104.39749	1.6	4603	NENE	14-4-63
9	LATHAM 31-34-14HNC	389	FNL	453	FEL	40.31893	-104.39749	1.7	4603	NENE	14-4-63
10	LATHAM K31-O34-14HNB	272	FNL	332	FEL	40.31925	-104.39706	1.6	4604	NENE	14-4-63
11	LATHAM K-O-14HNC	287	FNL	332	FEL	40.31921	-104.39706	1.6	4604	NENE	14-4-63
12	LATHAM K21-O24-14HNB	302	FNL	332	FEL	40.31917	-104.39706	1.6	4604	NENE	14-4-63
13	LATHAM 21-24-14HNC	317	FNL	333	FEL	40.31913	-104.39706	1.6	4604	NENE	14-4-63
14	LATHAM F21-J24-14HNB	332	FNL	333	FEL	40.31909	-104.39706	1.6	4604	NENE	14-4-63
15	LATHAM F-J-14HNC	347	FNL	333	FEL	40.31905	-104.39706	1.7	4604	NENE	14-4-63
16	LATHAM F11-J14-14HNB	362	FNL	333	FEL	40.31901	-104.39706	1.9	4604	NENE	14-4-63
17	LATHAM 11-14-14HNC	377	FNL	333	FEL	40.31897	-104.39706	1.9	4604	NENE	14-4-63
18	LATHAM A11-E14-14HNB	392	FNL	333	FEL	40.31893	-104.39706	1.9	4604	NENE	14-4-63