


# MULTI WELL PLAN

## LITTLE LADY 21 WELL PAD

SECTION 21, TOWNSHIP 11 NORTH, RANGE 64 WEST OF THE 6TH P.M.

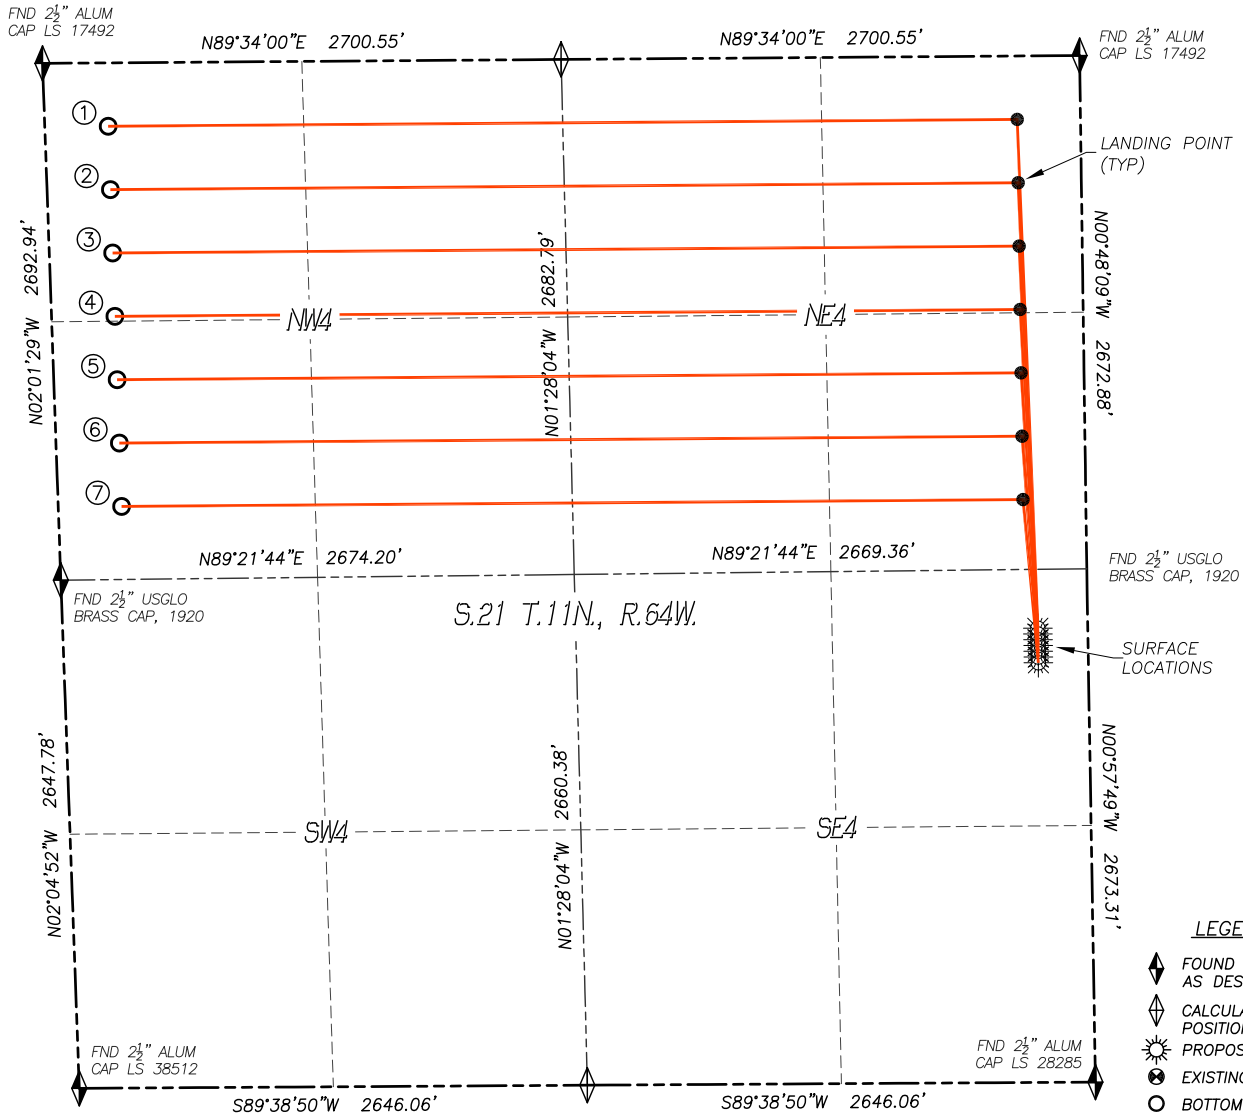

Bottom Hole Location (NAD83)						
No.	Well Name	Latitude	Longitude	Footage		BH Location STR
1	Little Lady 21-1NH	N40.91275°	W104.55996°	330' FNL	330' FWL	21-11N-64W
2	Little Lady 21-2CH	N40.91185°	W104.55993°	660' FNL	330' FWL	21-11N-64W
3	Little Lady 21-3NH	N40.91094°	W104.55990°	990' FNL	330' FWL	21-11N-64W
4	Little Lady 21-4CH	N40.91003°	W104.55987°	1320' FNL	330' FWL	21-11N-64W
5	Little Lady 21-5NH	N40.90913°	W104.55984°	1650' FNL	330' FWL	21-11N-64W
6	Little Lady 21-6CH	N40.90822°	W104.55981°	1980' FNL	330' FWL	21-11N-64W
7	Little Lady 21-7NH	N40.90732°	W104.55978°	2310' FNL	330' FWL	21-11N-64W

