


**LOCATION DRAWING**  
**LITTLE LADY 21 SOUTH WELL AND PRODUCTION PAD**  
 SECTION 21, TOWNSHIP 11 NORTH, RANGE 64 WEST OF THE 6TH P.M.

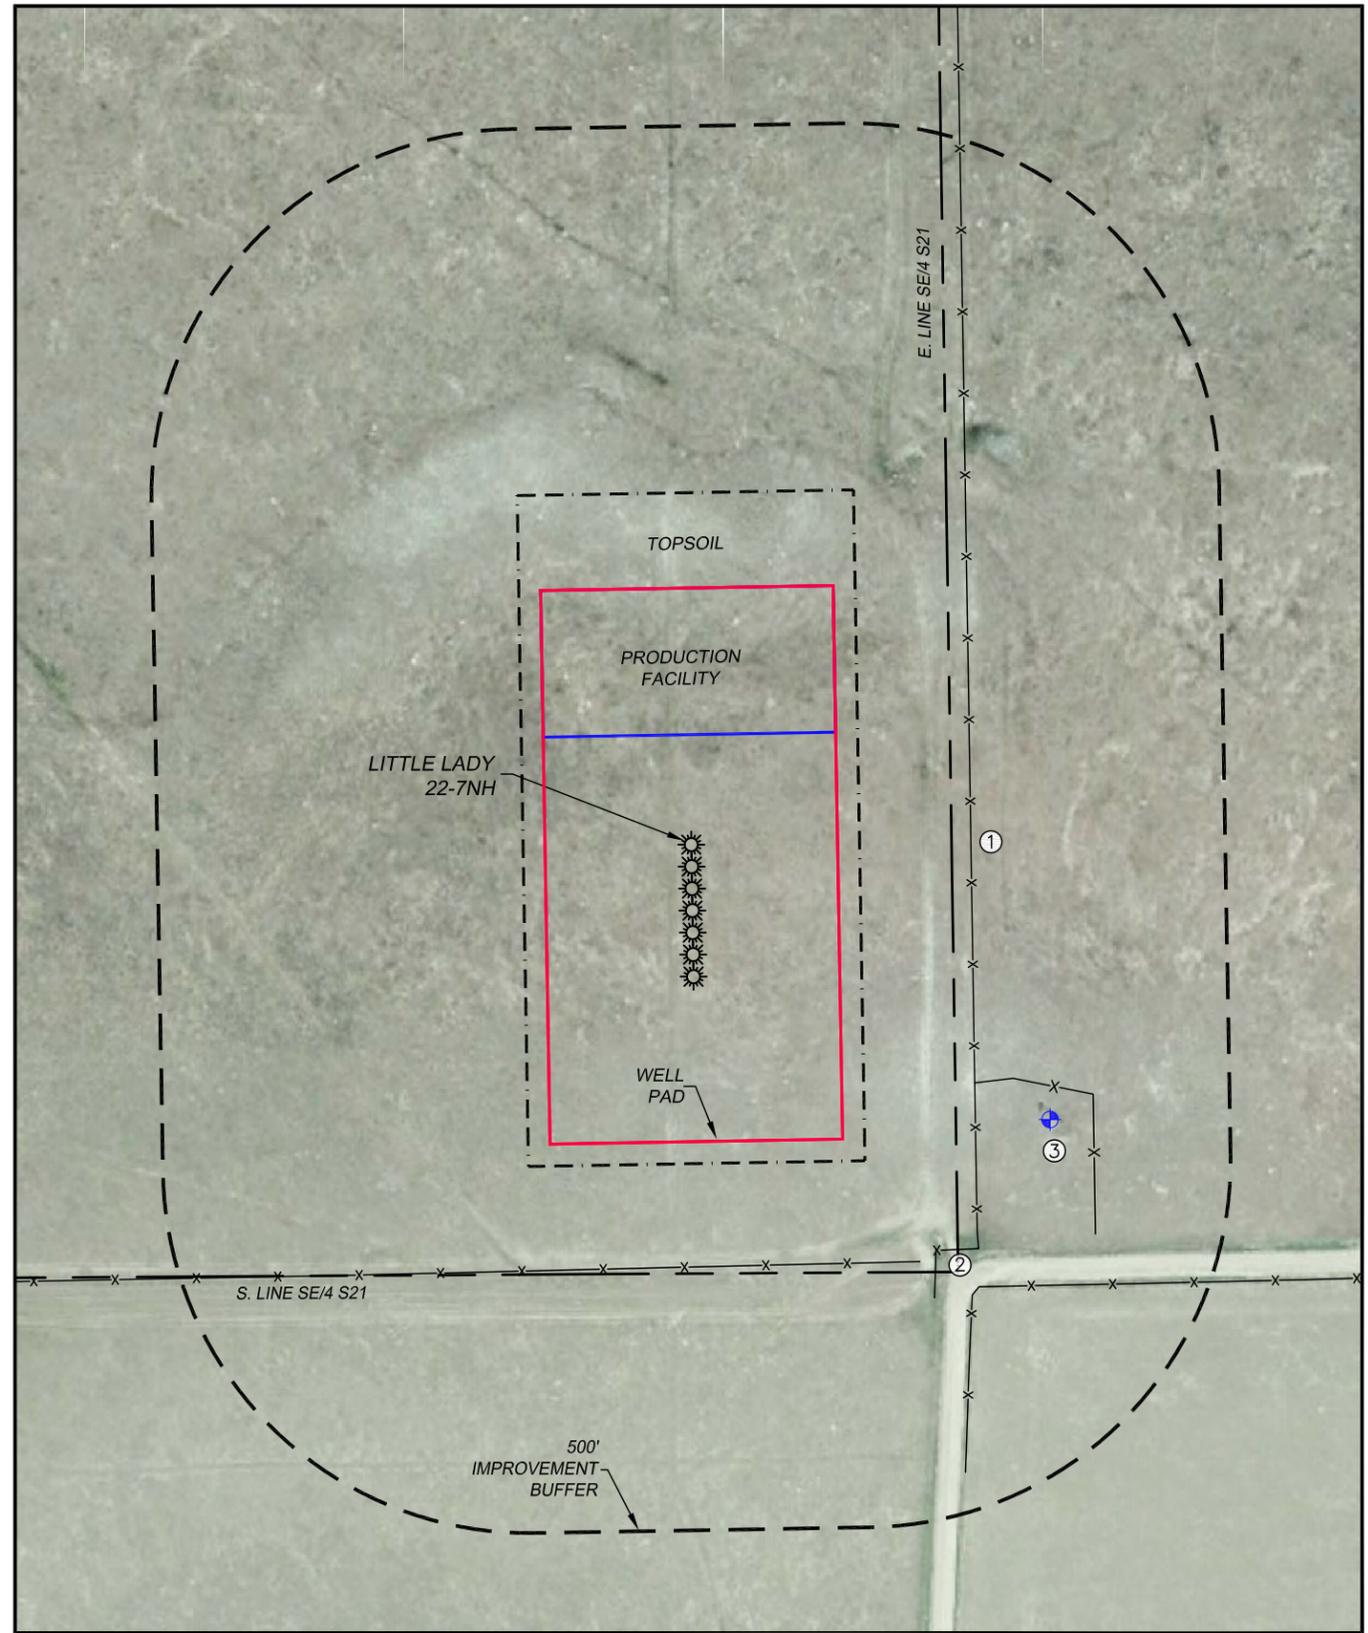

<b>CULTURAL ITEMS:</b>	
MEASURED FROM THE NEAREST PROPOSED WELLHEAD	
BUILDING:	3981'± NW
BUILDING UNIT:	3936'± NW
HIGH OCC. BLD. UNIT:	5280'+
DES. OUTSIDE ACTIVITY AREA:	5280'+
PUBLIC ROAD:	542'± SE
ABOVE GROUND UTILITY:	3984'± NW
RAILROAD:	5280'+
PROPERTY LINE:	355'± E

<b>CULTURAL ITEMS:</b>	
MEASURED FROM THE NEAREST PROPOSED EQUIPMENT	
BUILDING:	3595'± NW
BUILDING UNIT:	3549'± NW
HIGH OCC. BLD. UNIT:	5280'+
DES. OUTSIDE ACTIVITY AREA:	5280'+
PUBLIC ROAD:	760'± SE
ABOVE GROUND UTILITY:	3602'± NW
RAILROAD:	5280'+
PROPERTY LINE:	165'± E

<b>IMPROVEMENTS:</b>	
(AS MEASURED FROM THE PROPOSED LITTLE LADY 22-7NH WELLHEAD)	
1. WIRE FENCE:	382'± E 576'± S
2. COUNTY ROAD:	687'± SE
3. WINDMILL/WATER WELL:	620'± SE

\\Survey\1808001\Drawings\Little Lady South Well Pad 2A Drawings.dwg