

Foundation Energy Management, LLC
WELLBORE DIAGRAM

Well / Battery	Prospect Name		Total Depth	Current Status
Federal Pelican 33-8	DOC - Fund 4		7100	SI
Location	Sec-Twn-Rng		Producing Horizon	County & State
SENE	33-8N-60W		DSND	Weld, CO

WELLBORE DIAGRAM

Prepared Date: 12/12/18
Prepared By: Adam Johnson

General Info

API #: 05-123-20243

KB Elevation:
GL Elevation:

Spud Date:
Completion Date:

TVD:
MD:
Last PBTD:

Tubing Detail


2-3/8" inch(OD)
4.7 # (weight)
J-55 grade

Tubing Tally

	<u>Length</u>	<u>Depth</u>
222 jts	6893	6893
Packer	5	6898

Pump Details:	
Pumping Unit Details:	
N/A	

Well Notes:

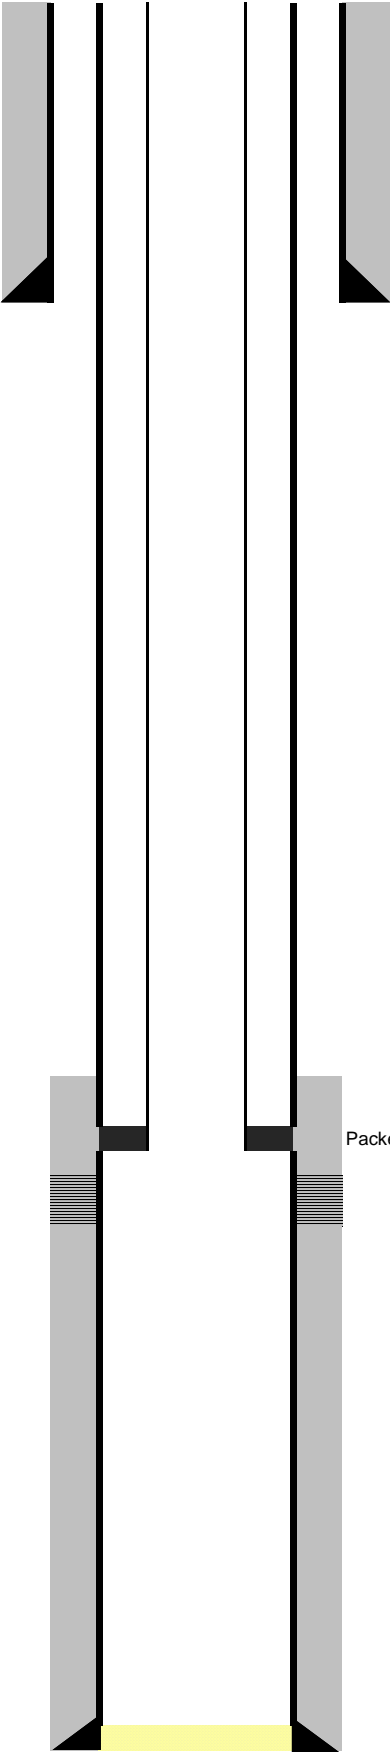

Surface Casing

8-5/8" inch (OD)	
24 # (weight)	
grade	
504 depth from KB	
surface cement top	V
340 sacks of cement	
12.25 inch (OD) HOLE SIZE	

Production Casing

5-1/2"	inch (OD)	
15.50	# (weight)	
	grade	
7103	depth from KB	
5690	cement top	CBL
190	sacks of cement	
7-7/8"	inch (OD) HOLE SIZE	

Open Perforations

6,933' - 6,937'
DSND

PBTD: