


PROPOSED

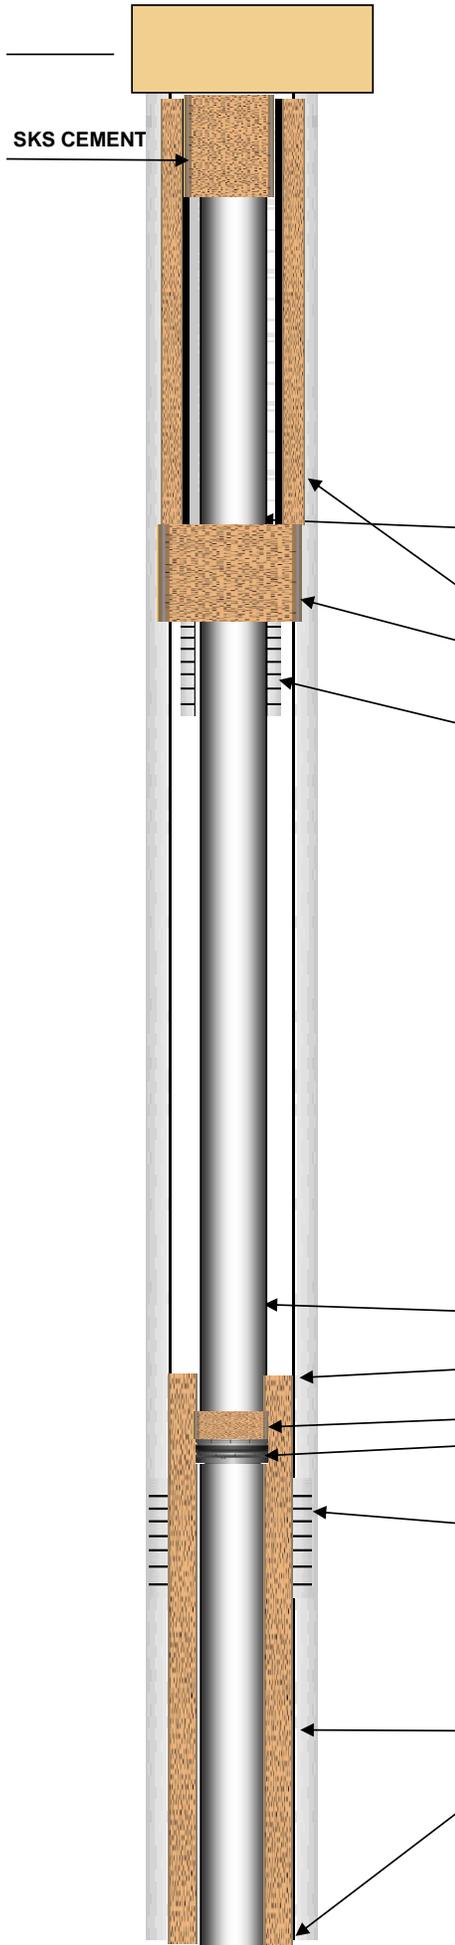

COMPANY					DATE		
SCHNEIDER ENERGY SERVICES, LLC					1/15/19		
LEASE							
NUGGET UNIT-WAGERS # 2							
CASING	Size	Weight	Grade	Thread	Depth		
LINER	Size	Weight	Grade	Thread	Depth		
drill pipe	First String	Size	Weight	Grade	Thread	Depth	
	Second String	Size	Weight	Grade	Thread	Depth	
Prepared for:			Perforations:				
COGCC			D SAND 5247' TO 5269'				
ITEM No#	Length	Description			ID	OD	Depth
1	104.00	8-5/8" 24# SURFACE CASING					104.00
2		90 SACKS OF CEMENT					
3		50 SACKS OF CEMENT					
4		SQUEEZE PERFS @ 150'					
5		5-1/2" PRODUCTION CASING					
6		TOP OF CEMENT 5000' (CALC)					
7		2 SACKS OF CEMENT					
8		CIBP SET @ 5200'					
9		D SAND PERFS 5247' TO 5269'					
10		125 SACKS OF CEMENT					
11		5-1/2" CASINIG LANDED AT 5363'					5363.00
PREPARED BY				PHONE:			
JEFF SCHNEIDERQ				(970)381-9588			
OFFICE			PHONE		INVOICE #		
FORT MORGAN, CO			(970)867-9437				