


PROPOSED

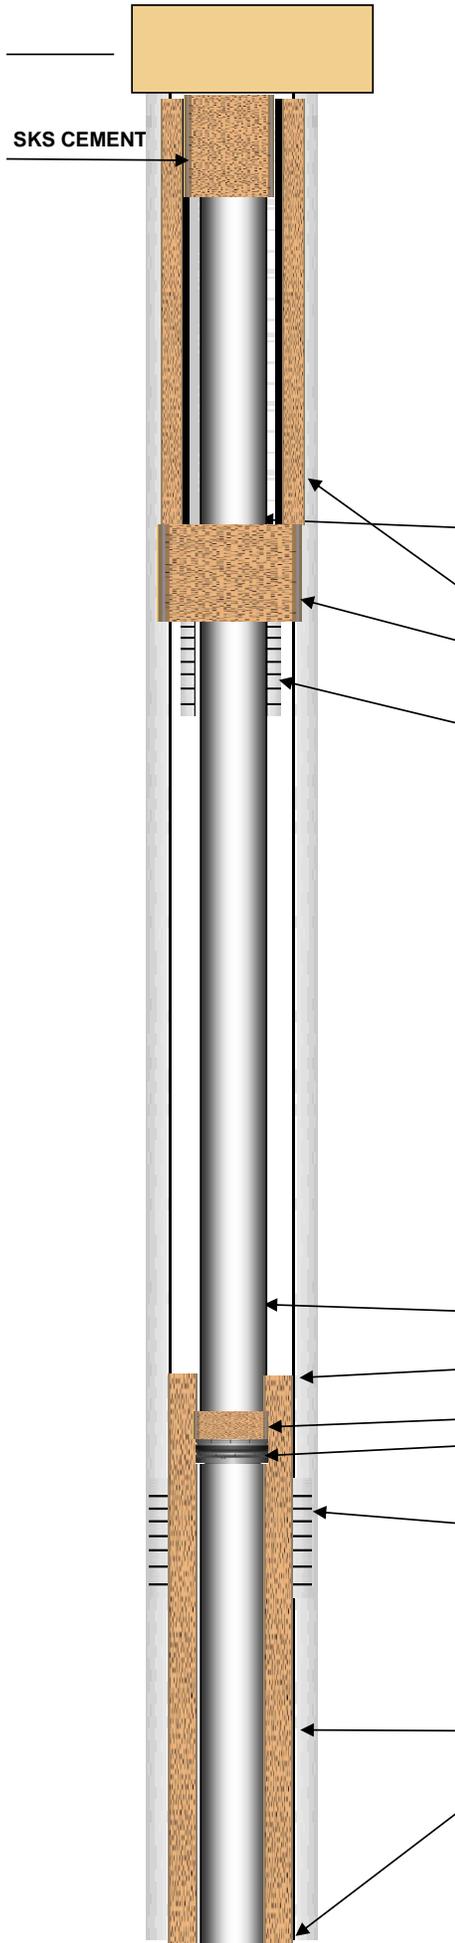

COMPANY					DATE	
SCHNEIDER ENERGY SERVICES, LLC					1/15/19	
LEASE						
NUGGET UNIT-WAGERS B1						
CASING	Size	Weight	Grade	Thread	Depth	
LINER	Size	Weight	Grade	Thread	Depth	
	First String	Size	Weight	Grade	Thread	Depth
drill pipe						
	Second String	Size	Weight	Grade	Thread	Depth
Prepared for:			Perforations:			
COGCC			D SAND 5237' TO 5271'			
ITEM No#	Length	Description		ID	OD	Depth
1	86.00	8-5/8" 24# SURFACE CASING				86.00
2		75 SACKS OF CEMENT				
3		50 SACKS OF CEMENT				
4		SQUEEZE PERFS @ 150'				
5		5-1/2" PRODUCTION CASING				
6		TOP OF CEMENT 5000' (CALC)				
7		2 SACKS OF CEMENT				
8		CIBP SET @ 5200'				
9		D SAND PERFS 5237' TO 5271'				
10		175 SACKS OF CEMENT				
11		5-1/2" CASINIG LANDED AT 5293'				5363.00
PREPARED BY				PHONE:		
JEFF SCHNEIDER				(970)381-9588		
OFFICE			PHONE		INVOICE #	
FORT MORGAN, CO			(970)867-9437			