

**1001 17th Street
Suite 2000
Denver, Colorado
80202**



**Natalie Svendsen
Regulatory Analyst
Tel: 720.595.2194
E-mail:
nsvendsen@gwogco.com**

September 13, 2018

Colorado Oil and Gas Conservation Commission
1120 Lincoln Street, Suite 801
Denver, Colorado 80203

RE: **Proposed Wellbore Spacing Unit**
Berry IC 11-159HC
Codell New Drill

NWNW Section 8
Township 3 North, Range 67W, 6th P.M.
Weld County, Colorado

Dear Director:

Great Western Operating Company, LLC is planning to drill the above captioned well in accordance with the provisions of COGCC Rule 318A.e.

Great Western proposed wellbore spacing unit consists of:

T3N-R67W

Sec. 7: All

Sec. 8: W2W2

T3N-R68W

Sec. 11: E2E2

Sec. 12: All


1600 Acres

The 30 day notification time period has passed and we have not received any objections to such well locations or proposed spacing unit, therefore Great Western hereby requests the Director to approve the above mentioned well. Great Western Operating Company, LLC respectfully requests that the COGCC review the enclosed map illustrating the proposed wellbore spacing unit.



Respectfully,

Natalie Svendsen

Natalie Svendsen
Regulatory Analyst
Great Western Operating Company, LLC

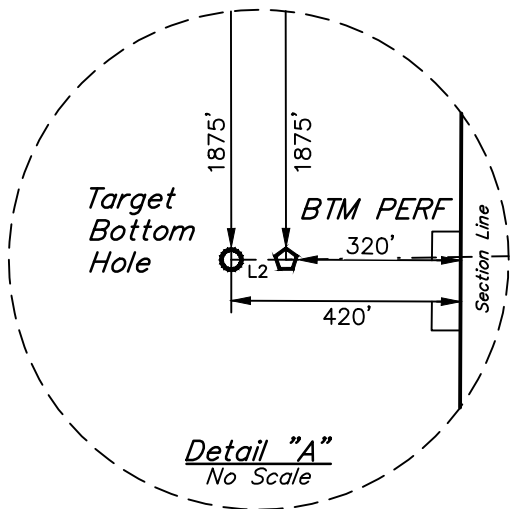

LINE TABLE		
LINE	DIRECTION	LENGTH
L1	S63°29'04"W	1272.58'
L2	S89°54'42"W	100.00'

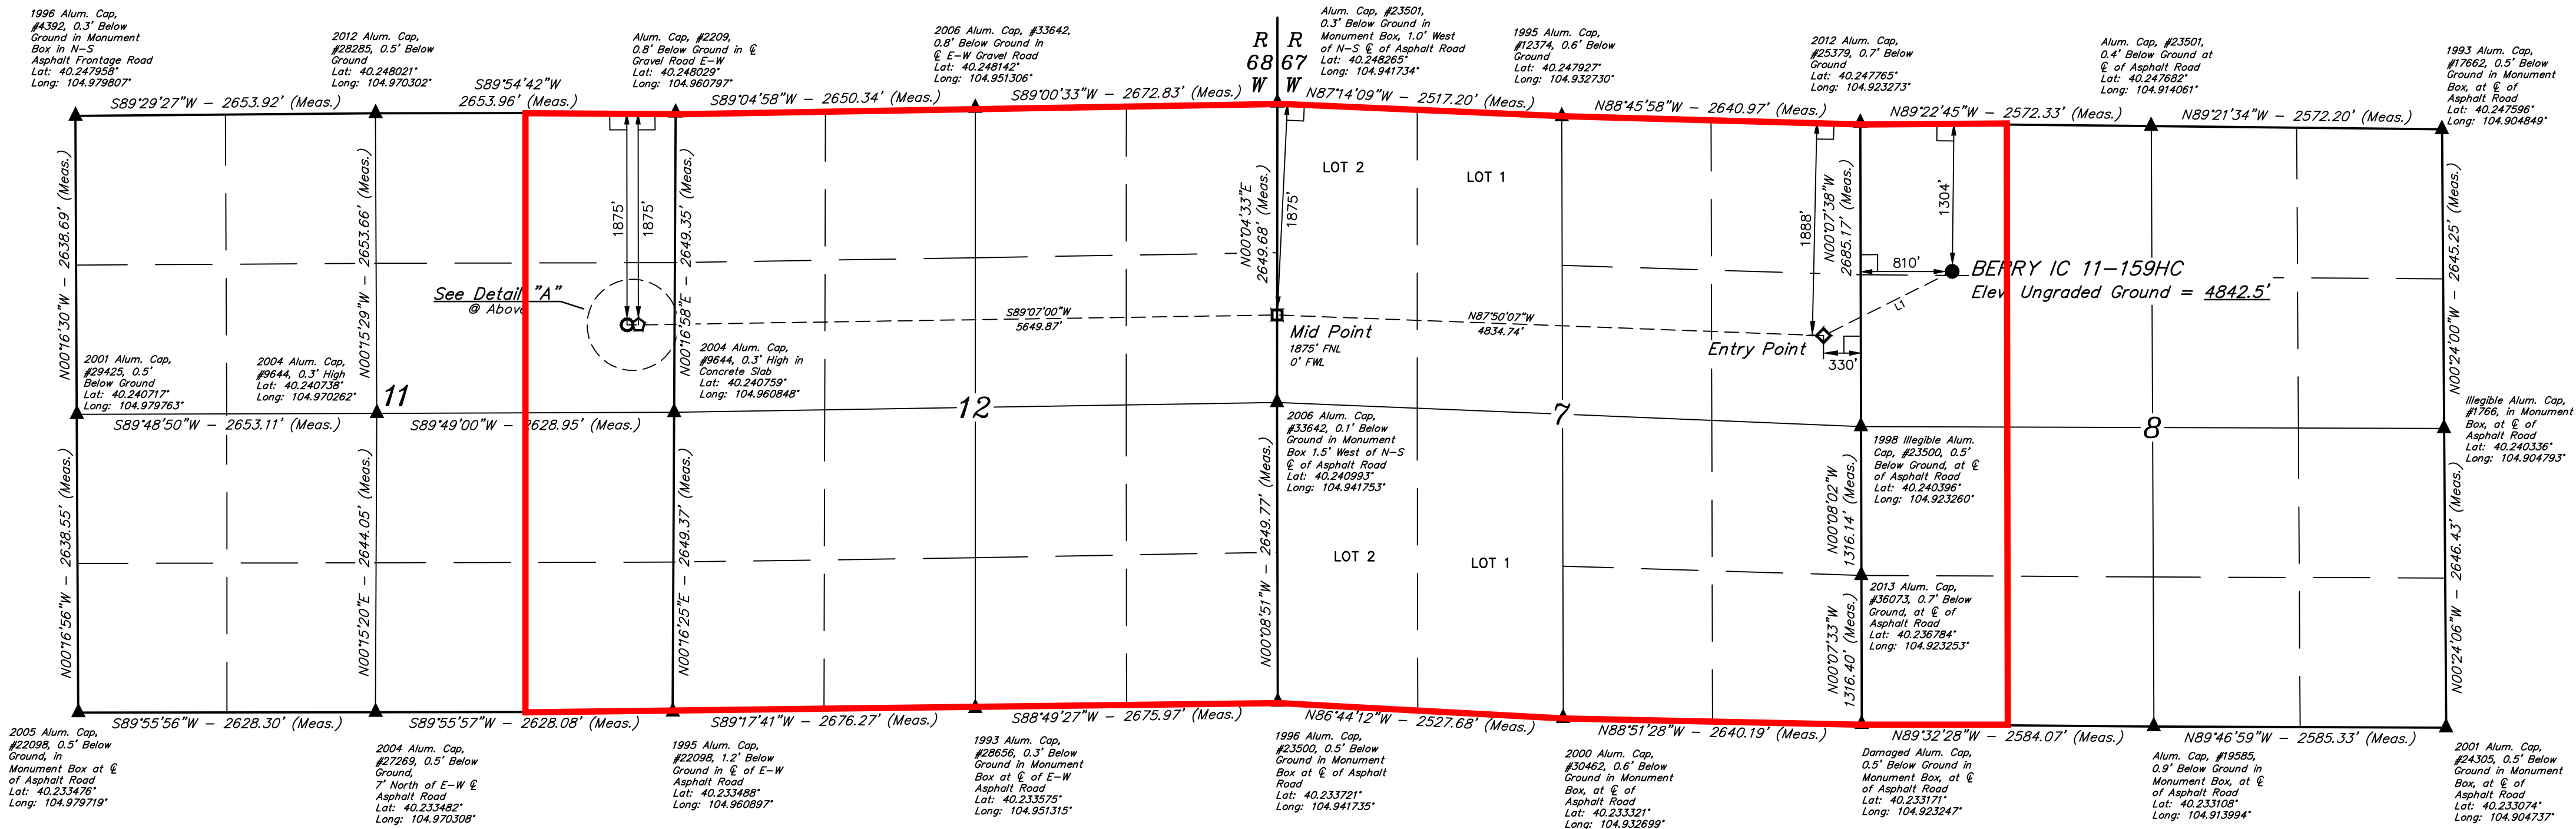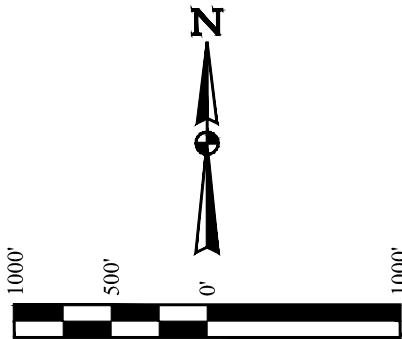

- LEGEND:
- 90° SYMBOL
 - PROPOSED WELLHEAD.
 - TARGET BOTTOM HOLE.
 - ENTRY POINT.
 - MID POINT.
 - BTM PERF.
 - SECTION CORNERS LOCATED. (NAD 83)

NAD 83 (SURFACE LOCATION)	NAD 83 (ENTRY POINT)	NAD 83 (MID-POINT)	NAD 83 (BTM PERF)	NAD 83 (TARGET BOTTOM HOLE)
LATITUDE = 40°14'38.97" (40.244159) LONGITUDE = 104°55'13.32" (104.920366)	LATITUDE = 40°14'33.37" (40.242602) LONGITUDE = 104°55'28.01" (104.924446)	LATITUDE = 40°14'35.21" (40.243113) LONGITUDE = 104°56'30.29" (104.941747)	LATITUDE = 40°14'34.38" (40.242883) LONGITUDE = 104°57'43.12" (104.961979)	LATITUDE = 40°14'34.38" (40.242882) LONGITUDE = 104°57'44.41" (104.962337)
NAD 27 (SURFACE LOCATION)	NAD 27 (ENTRY POINT)	NAD 27 (MID-POINT)	NAD 27 (BTM PERF)	NAD 27 (TARGET BOTTOM HOLE)
LATITUDE = 40°14'39.03" (40.244175) LONGITUDE = 104°55'11.41" (104.919835)	LATITUDE = 40°14'33.43" (40.242619) LONGITUDE = 104°55'26.09" (104.923915)	LATITUDE = 40°14'35.27" (40.243130) LONGITUDE = 104°56'28.38" (104.941215)	LATITUDE = 40°14'34.44" (40.242899) LONGITUDE = 104°57'41.21" (104.961446)	LATITUDE = 40°14'34.43" (40.242899) LONGITUDE = 104°57'42.49" (104.961804)

CERTIFICATE OF SURVEY
THIS IS TO CERTIFY THAT THE ABOVE DESCRIBED SURVEY WAS MADE AND THE NOTES OF ACTUAL SURVEYS MADE AND CORRECTED UNDER MY SUPERVISION AND THAT THE SAME ARE TRUE AND CORRECT TO THE BEST OF MY KNOWLEDGE AND BELIEF.
REGISTERED LAND SURVEYOR
REGISTRATION NO. 28285
STATE OF COLORADO
JAMES FRESHWATER
CIVIL ENGINEER
JULY 18, 2018

REV: 1 07-23-18 D.J.S. (ENTRY POINT MOVE)

Corporate Office * 85 South 200 East
Vernal, UT 84078 * (435) 789-1017

SURVEYED BY JAMES FRESHWATER
DRAWN BY C.VIE

02-09-18
06-12-18

SCALE
1" = 1000'

WELL LOCATION PLAT