

GROUNDWATER MONITORING REPORT/ NO FURTHER ACTION REQUEST March 2010

STATE 16-14I4

On March 16, 2010, LT Environmental, Inc. (LTE) conducted groundwater sampling, on behalf of Noble Energy, Inc., at the State 16-14I4 Well Site (Site). This sampling event constitutes the fifth post remediation monitoring event at this Site. Site history, remediation activities, well installation, and performance monitoring have been described in preceding reports.

Groundwater level measurements were collected from the monitoring wells and are summarized in Table 1. Four wells were used to conduct groundwater sampling (MW-2, TB23, TB24, and TB25). Monitoring wells TB23, TB24, and TB25 were installed in February 2009 following source removal activities. Monitoring well MW02, a previously existing well, was the only well not destroyed during source removal activities. Figure 1 illustrates the Site layout and monitoring well locations.

Depth to groundwater, which ranged from 2.89 feet below top of casing (btoc) in TB23 to 3.64 feet btoc in TB24, was used to calculate well-specific purge volumes. Following purging, groundwater samples were collected and preserved on ice. Samples were then submitted under strict chain of custody protocol to Origins Laboratory, Inc. of Denver, Colorado for analysis of benzene, toluene, ethylbenzene, and total xylenes (BTEX) by United States Environmental Protection Agency Method 8260B.

Analytical results from the monitoring wells, presented in Table 1, indicate BTEX concentrations are in compliance with the Colorado Department of Public Health and Environment – Water Quality Control Commission Regulation 41 for all samples. The laboratory analytical report is included in the Appendix.

As seen in the previously submitted *Remediation Summary Report* (December 2008), soil impacts have been removed to below the regulatory standard. This groundwater sampling event constitutes the fourth consecutive quarterly groundwater sampling event which has reported groundwater analytical results in compliance with WQCC Reg 41. As soil and groundwater have been remediated to achieve cleanup goals, LTE on behalf of Noble, respectfully requests that the Colorado Oil and Gas Conservation Commission grant a No Further Action condition for the State 16-14I4 Well Site.

TABLE

TABLE 1

GROUNDWATER ANALYTICAL DATA
STATE 16-14I4 WELL SITE
WELD COUNTY, COLORADO
NOBLE ENERGY, INC.

| MONITORING WELL | DATE | DEPTH TO WATER (feet btoc) | BENZENE (ug/L) | TOLUENE (ug/L) | ETHYLBENZENE (ug/L) | TOTAL XYLENES (ug/L) |
|--------------------------|------------|----------------------------------|-------------------|-------------------|------------------------|----------------------------|
| MW-2 | 2/15/2007 | 7.74 | 180 | <1.0 | 1.9 | 60 |
| | 2/21/2007 | 7.67 | 210 | <4.0 | <4.0 | 53 |
| | 5/10/2007 | 5.80 | <1.0 | <2.0 | <2.0 | <6.0 |
| | 7/19/2007 | 7.53 | <1.0 | <2.0 | <2.0 | <6.0 |
| | 10/1/2007 | 5.10 | <1.0 | <2.0 | <2.0 | <4.0 |
| | 1/7/2008 | 3.15 | <1.0 | <2.0 | <2.0 | <4.0 |
| | 4/18/2008 | 5.85 | <1.0 | <2.0 | <2.0 | <2.0 |
| | 7/17/2008 | 7.68 | <1.0 | <1.0 | <1.0 | <3.0 |
| | 2/24/2009 | 5.10 | <1.0 | <1.0 | <1.0 | <3.0 |
| | 5/15/2009 | 6.20 | <1.0 | <1.0 | <1.0 | <3.0 |
| | 8/26/2009 | 6.18 | <1.0 | <1.0 | <1.0 | <3.0 |
| | 11/24/2009 | 3.28 | <1.0 | <1.0 | <1.0 | <3.0 |
| | 3/16/2010 | -- | -- | -- | -- | -- |
| TB23 | 2/24/2009 | 4.35 | <1.0 | <1.0 | <1.0 | <3.0 |
| | 5/15/2009 | 5.34 | <1.0 | <1.0 | <1.0 | <3.0 |
| | 8/26/2009 | 5.51 | <1.0 | <1.0 | <1.0 | <3.0 |
| | 11/24/2009 | 2.81 | <1.0 | <1.0 | <1.0 | <3.0 |
| | 3/16/2010 | 2.89 | <1.0 | <1.0 | <1.0 | <3.0 |
| TB24 | 2/24/2009 | 5.59 | 18.1 | <1.0 | <1.0 | <3.0 |
| | 5/15/2009 | 6.82 | <1.0 | <1.0 | <1.0 | <3.0 |
| | 8/26/2009 | 6.82 | <1.0 | <1.0 | <1.0 | <3.0 |
| | 11/24/2009 | 3.70 | 2.42 | <1.0 | <1.0 | <3.0 |
| | 3/16/2010 | 3.64 | <1.0 | <1.0 | <1.0 | <3.0 |
| TB25 | 2/24/2009 | 4.51 | <1.0 | <1.0 | <1.0 | <3.0 |
| | 5/15/2009 | 5.70 | <1.0 | <1.0 | <1.0 | <3.0 |
| | 8/26/2009 | 5.61 | <1.0 | <1.0 | <1.0 | <3.0 |
| | 11/24/2009 | 2.53 | <1.0 | <1.0 | <1.0 | <3.0 |
| | 3/16/2010 | 3.25 | <1.0 | <1.0 | <1.0 | <3.0 |
| CDPHE WQCC Reg 41 | | | 5.0 | 560 | 700 | 1,400 |

NOTES:

-- - not sampled; well destroyed

btoc - below top of casing

Benzene, toluene, ethylbenzene, and xylenes analyzed by EPA Method 8260B

ug/L - micrograms per liter

< indicates result is less than the stated laboratory method detection limit

BOLD - indicates result is above the applicable standard


CDPHE WQCC R Commission Regulation 41 covering Basic Standards for Groundwater



FIGURE

| | | |
|-------|-------|-------|
| | CR 46 | |
| | | |
| CR44 | | |
| CR 53 | | CR 55 |

AREA OF INTEREST

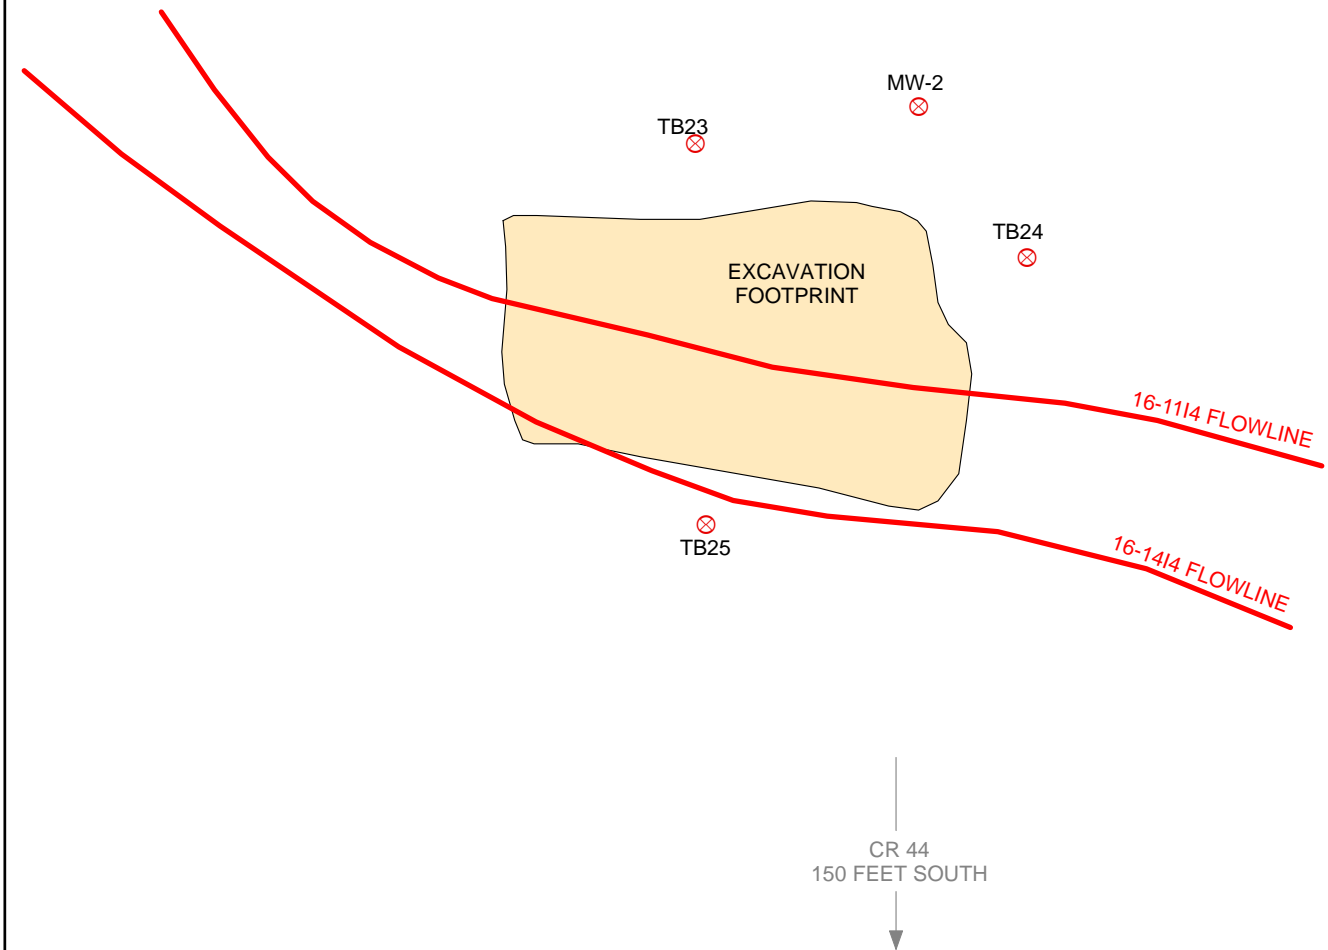

LEGEND




-  MONITORING WELL
-  FLOWLINE
-  EXCAVATION FOOTPRINT

FIGURE 1
MONITORING WELL LOCATION MAP
STATE 16-1414
WELD COUNTY, COLORADO

NOBLE ENERGY, INC.



APPENDIX
ANALYTICAL LABORATORY REPORT



3/19/2010

LT Environmental, Inc.

Matthew Harrison

4600 West 60th Avenue

Arvada

CO

80003

Project Name- Noble - State 16-1114

Project Number- NEP 0701

Attached are your analytical results for Noble - State 16-1114 received by Origins Laboratory, Inc. March 16, 2010 3:48 pm. This project is associated with Origins project number X003113-01 .

The analytical results in the following report were analyzed under the guidelines of EPA Methods specified in SW-846. The analytical results apply specifically to the samples and analyses specified per the attached Chain of Custody.

Thank you for selecting Origins for your analytical needs. Please contact us with any questions concerning this report, or if we can help with anything at all,

Origins Laboratory, Inc.

303.433.1322

o-squad@oelabinc.com

Page 1 of 8



LT Environmental, Inc.
4600 West 60th Avenue
Arvada CO 80003

Matthew Harrison
Project Number: NEP 0701
Project: Noble - State 16-1114

CROSS REFERENCE REPORT

| Sample ID | Laboratory ID | Matrix | Sampled | Date Received |
|-----------|---------------|--------|----------------------|------------------|
| TB23 | X003113-01 | Water | 3/16/2010 1:05:00PM | 03/16/2010 15:48 |
| TB24 | X003113-02 | Water | 3/16/2010 12:45:00PM | 03/16/2010 15:48 |
| TB25 | X003113-03 | Water | 3/16/2010 12:05:00PM | 03/16/2010 15:48 |

Origins Laboratory, Inc.



The results in this report apply to the samples analyzed in accordance with the chain of custody document. This analytical report must be reproduced in its entirety.

Noelle E Doyle, Laboratory Manager

LT Environmental, Inc.
4600 West 60th Avenue
Arvada CO 80003

Matthew Harrison
Project Number: NEP 0701
Project: Noble - State 16-1114

www.originslaboratory.com

page 1 of 1

1003113

ORIGINS
LABORATORY, INC

Client: LT Env.
Address: 4600 W 60th Ave, Arvada, CO 80003
Telephone Number: 303-433-9788
Email Address: mharrison@ltenv.com

Project Manager: M. Harrison
Project Name: State 16-1474
Project Number: NEP0701
Samples Collected By: Danny Burns

| Sample ID Description | Date Sampled | Time Sampled | # of Containers | Preservative | | | | Matrix | | | | Analysis | Sample Instructions | |
|-----------------------|--------------|--------------|-----------------|--------------|-----|------------------|-------|-------------|------|----------------------|-------|----------|---------------------|----|
| | | | | Unpreserved | HCl | HNO ₃ | Other | Groundwater | Soil | Air Summa Canister # | Other | | | |
| TB 23 | 3-16-10 | 13:05 | 2 | X | | | | X | | | | | | 1 |
| TB 24 | 3-16-10 | 12:45 | 2 | X | | | | X | | | | | | 2 |
| TB 25 | 3-16-10 | 12:05 | 2 | X | | | | X | | | | | | 3 |
| | | | | | | | | | | | | | | 4 |
| | | | | | | | | | | | | | | 5 |
| | | | | | | | | | | | | | | 6 |
| | | | | | | | | | | | | | | 7 |
| | | | | | | | | | | | | | | 8 |
| | | | | | | | | | | | | | | 9 |
| | | | | | | | | | | | | | | 10 |

Relinquished By: [Signature] Date: 3/16/10 Time: 1548
Relinquished By: [Signature] Date: 3/16/10 Time: 1548

Turnaround Time: Same Day ☐ 24 Hr ☐ 48 Hr ☒ 72 Hr ☐ Standard ☐

Order Description Modified

1725 Elk Place | Denver, CO 80211 | Phone: 303.433.1322 | Fax: 303.265.9645

Origins Laboratory, Inc.

Noelle E Doyle

The results in this report apply to the samples analyzed in accordance with the chain of custody document. This analytical report must be reproduced in its entirety.

Noelle E Doyle, Laboratory Manager

LT Environmental, Inc.
4600 West 60th Avenue
Arvada CO 80003Matthew Harrison
Project Number: NEP 0701
Project: Noble - State 16-1114**TB23**

3/16/2010 1:05:00PM

| Analyte | Result | Reporting Limit | Units | Dilution | Batch | Prepared | Analyzed | Notes |
|---------|--------|--------------------|-------|----------|-------|----------|----------|-------|
|---------|--------|--------------------|-------|----------|-------|----------|----------|-------|

Origins Laboratory, Inc.
X003113-01 (Water)**BTEX by EPA 8260B**

| | | | | | | | | |
|----------------|----|------|------|---|---------|------------|------------|--|
| Benzene | ND | 1.00 | ug/L | 1 | OC18001 | 03/18/2010 | 03/18/2010 | |
| Toluene | ND | 1.00 | " | " | " | " | " | |
| Ethylbenzene | ND | 1.00 | " | " | " | " | " | |
| o-Xylene | ND | 1.00 | " | " | " | " | " | |
| m,p-Xylene | ND | 2.00 | " | " | " | " | " | |
| Xylenes, total | ND | 1.00 | " | " | " | " | " | |

| | | | | | |
|----------------------------------|--------|----------|---|---|---|
| Surrogate: 1,2-Dichloroethane-d4 | 102 % | 73.5-130 | " | " | " |
| Surrogate: Toluene-d8 | 94.9 % | 79.3-113 | " | " | " |
| Surrogate: 4-Bromofluorobenzene | 98.0 % | 81.5-117 | " | " | " |

Origins Laboratory, Inc.



The results in this report apply to the samples analyzed in accordance with the chain of custody document. This analytical report must be reproduced in its entirety.

Noelle E Doyle, Laboratory Manager

LT Environmental, Inc.
4600 West 60th Avenue
Arvada CO 80003

Matthew Harrison
Project Number: NEP 0701
Project: Noble - State 16-1114

TB24**3/16/2010 12:45:00PM**

| Analyte | Result | Reporting Limit | Units | Dilution | Batch | Prepared | Analyzed | Notes |
|---------|--------|--------------------|-------|----------|-------|----------|----------|-------|
|---------|--------|--------------------|-------|----------|-------|----------|----------|-------|

Origins Laboratory, Inc.
X003113-02 (Water)

BTEX by EPA 8260B

| | | | | | | | | |
|----------------|----|------|------|---|---------|------------|------------|--|
| Benzene | ND | 1.00 | ug/L | 1 | OC18001 | 03/18/2010 | 03/18/2010 | |
| Toluene | ND | 1.00 | " | " | " | " | " | |
| Ethylbenzene | ND | 1.00 | " | " | " | " | " | |
| o-Xylene | ND | 1.00 | " | " | " | " | " | |
| m,p-Xylene | ND | 2.00 | " | " | " | " | " | |
| Xylenes, total | ND | 1.00 | " | " | " | " | " | |

| | | | | | |
|----------------------------------|--------|----------|---|---|---|
| Surrogate: 1,2-Dichloroethane-d4 | 107 % | 73.5-130 | " | " | " |
| Surrogate: Toluene-d8 | 97.5 % | 79.3-113 | " | " | " |
| Surrogate: 4-Bromofluorobenzene | 97.3 % | 81.5-117 | " | " | " |

Origins Laboratory, Inc.



The results in this report apply to the samples analyzed in accordance with the chain of custody document. This analytical report must be reproduced in its entirety.

Noelle E Doyle, Laboratory Manager

LT Environmental, Inc.
4600 West 60th Avenue
Arvada CO 80003

Matthew Harrison
Project Number: NEP 0701
Project: Noble - State 16-1114

TB25

3/16/2010 12:05:00PM

| Analyte | Result | Reporting Limit | Units | Dilution | Batch | Prepared | Analyzed | Notes |
|---------|--------|-----------------|-------|----------|-------|----------|----------|-------|
|---------|--------|-----------------|-------|----------|-------|----------|----------|-------|

Origins Laboratory, Inc.
X003113-03 (Water)

BTEX by EPA 8260B

| | | | | | | | | |
|----------------|----|------|------|---|---------|------------|------------|--|
| Benzene | ND | 1.00 | ug/L | 1 | OC18001 | 03/18/2010 | 03/18/2010 | |
| Toluene | ND | 1.00 | " | " | " | " | " | |
| Ethylbenzene | ND | 1.00 | " | " | " | " | " | |
| o-Xylene | ND | 1.00 | " | " | " | " | " | |
| m,p-Xylene | ND | 2.00 | " | " | " | " | " | |
| Xylenes, total | ND | 1.00 | " | " | " | " | " | |

| | | | | | | | | |
|----------------------------------|--------|----------|--|--|---|---|---|--|
| Surrogate: 1,2-Dichloroethane-d4 | 104 % | 73.5-130 | | | " | " | " | |
| Surrogate: Toluene-d8 | 93.9 % | 79.3-113 | | | " | " | " | |
| Surrogate: 4-Bromofluorobenzene | 97.6 % | 81.5-117 | | | " | " | " | |

Origins Laboratory, Inc.



The results in this report apply to the samples analyzed in accordance with the chain of custody document. This analytical report must be reproduced in its entirety.

Noelle E Doyle, Laboratory Manager

LT Environmental, Inc.
4600 West 60th Avenue
Arvada CO 80003

Matthew Harrison
Project Number: NEP 0701
Project: Noble - State 16-1114

Volatile Organic Compounds by EPA Method 8260B - Quality Control Origins Laboratory, Inc.

| Analyte | Result | Reporting Limit | Units | Spike Level | Source Result | %REC | %REC Limits | RPD | RPD Limit | Notes |
|--|--------|-----------------|-------|-------------|---|---|-------------|-------|-----------|-------|
| Batch OC18001 - EPA 5030B | | | | | | | | | | |
| Blank (OC18001-BLK1) | | | | | Prepared: 03/18/2010 Analyzed: 03/18/2010 | | | | | |
| Benzene | ND | 1.00 | ug/L | | | | | | | |
| Toluene | ND | 1.00 | " | | | | | | | |
| Ethylbenzene | ND | 1.00 | " | | | | | | | |
| o-Xylene | ND | 1.00 | " | | | | | | | |
| m,p-Xylene | ND | 2.00 | " | | | | | | | |
| Surrogate: 1,2-Dichloroethane-d4 | 65.0 | | " | 62.5 | | 104 | 73.5-130 | | | |
| Surrogate: Toluene-d8 | 61.5 | | " | 62.5 | | 98.4 | 79.3-113 | | | |
| Surrogate: 4-Bromofluorobenzene | 60.9 | | " | 62.5 | | 97.5 | 81.5-117 | | | |
| LCS (OC18001-BS1) | | | | | Prepared: 03/18/2010 Analyzed: 03/18/2010 | | | | | |
| Benzene | 53.6 | 1.00 | ug/L | 50.0 | | 107 | 77.3-128 | | | |
| Toluene | 52.0 | 1.00 | " | 50.0 | | 104 | 81.7-118 | | | |
| Surrogate: 1,2-Dichloroethane-d4 | 64.8 | | " | 62.5 | | 104 | 73.5-130 | | | |
| Surrogate: Toluene-d8 | 62.0 | | " | 62.5 | | 99.2 | 79.3-113 | | | |
| Surrogate: 4-Bromofluorobenzene | 59.4 | | " | 62.5 | | 95.0 | 81.5-117 | | | |
| Matrix Spike (OC18001-MS1) | | | | | Source: X003113-01 | Prepared: 03/18/2010 Analyzed: 03/18/2010 | | | | |
| Benzene | 51.7 | 1.00 | ug/L | 50.0 | ND | 103 | 74.5-132 | | | |
| Toluene | 48.6 | 1.00 | " | 50.0 | 0.44 | 96.2 | 74.2-116 | | | |
| Surrogate: 1,2-Dichloroethane-d4 | 63.4 | | " | 62.5 | | 101 | 73.5-130 | | | |
| Surrogate: Toluene-d8 | 60.8 | | " | 62.5 | | 97.2 | 79.3-113 | | | |
| Surrogate: 4-Bromofluorobenzene | 59.4 | | " | 62.5 | | 95.1 | 81.5-117 | | | |
| Matrix Spike Dup (OC18001-MSD1) | | | | | Source: X003113-01 | Prepared: 03/18/2010 Analyzed: 03/18/2010 | | | | |
| Benzene | 51.9 | 1.00 | ug/L | 50.0 | ND | 104 | 74.5-132 | 0.367 | 13.1 | |
| Toluene | 47.1 | 1.00 | " | 50.0 | 0.44 | 93.2 | 74.2-116 | 3.12 | 21.2 | |
| Surrogate: 1,2-Dichloroethane-d4 | 63.3 | | " | 62.5 | | 101 | 73.5-130 | | | |
| Surrogate: Toluene-d8 | 60.3 | | " | 62.5 | | 96.5 | 79.3-113 | | | |
| Surrogate: 4-Bromofluorobenzene | 60.6 | | " | 62.5 | | 96.9 | 81.5-117 | | | |

Origins Laboratory, Inc.

The results in this report apply to the samples analyzed in accordance with the chain of custody document. This analytical report must be reproduced in its entirety.

Noelle E Doyle, Laboratory Manager

LT Environmental, Inc.
4600 West 60th Avenue
Arvada CO 80003

Matthew Harrison
Project Number: NEP 0701
Project: Noble - State 16-1114

Notes and Definitions

ND Analyte NOT DETECTED at or above the reporting limit
RPD Relative Percent Difference

Origins Laboratory, Inc.



The results in this report apply to the samples analyzed in accordance with the chain of custody document. This analytical report must be reproduced in its entirety.

Noelle E Doyle, Laboratory Manager