



T5N, R63W, 6th P.M.

HIGHPOINT OPERATING CORPORATION

HELTON 5-63-27 PAD
HELTON 5-63-27-1724C
NW 1/4 SW 1/4, SECTION 27, T5N, R63W, 6th P.M.
WELD COUNTY, COLORADO

BASIS OF BEARINGS
TRANSVERSE MERCATOR PROJECTION WITH
A CENTRAL MERIDIAN OF W105°00'00".

BASIS OF ELEVATION
OPUS SOLUTION GENERATED NAVD 88

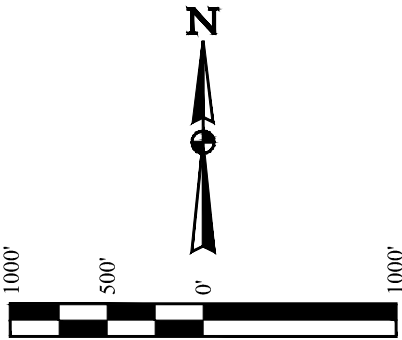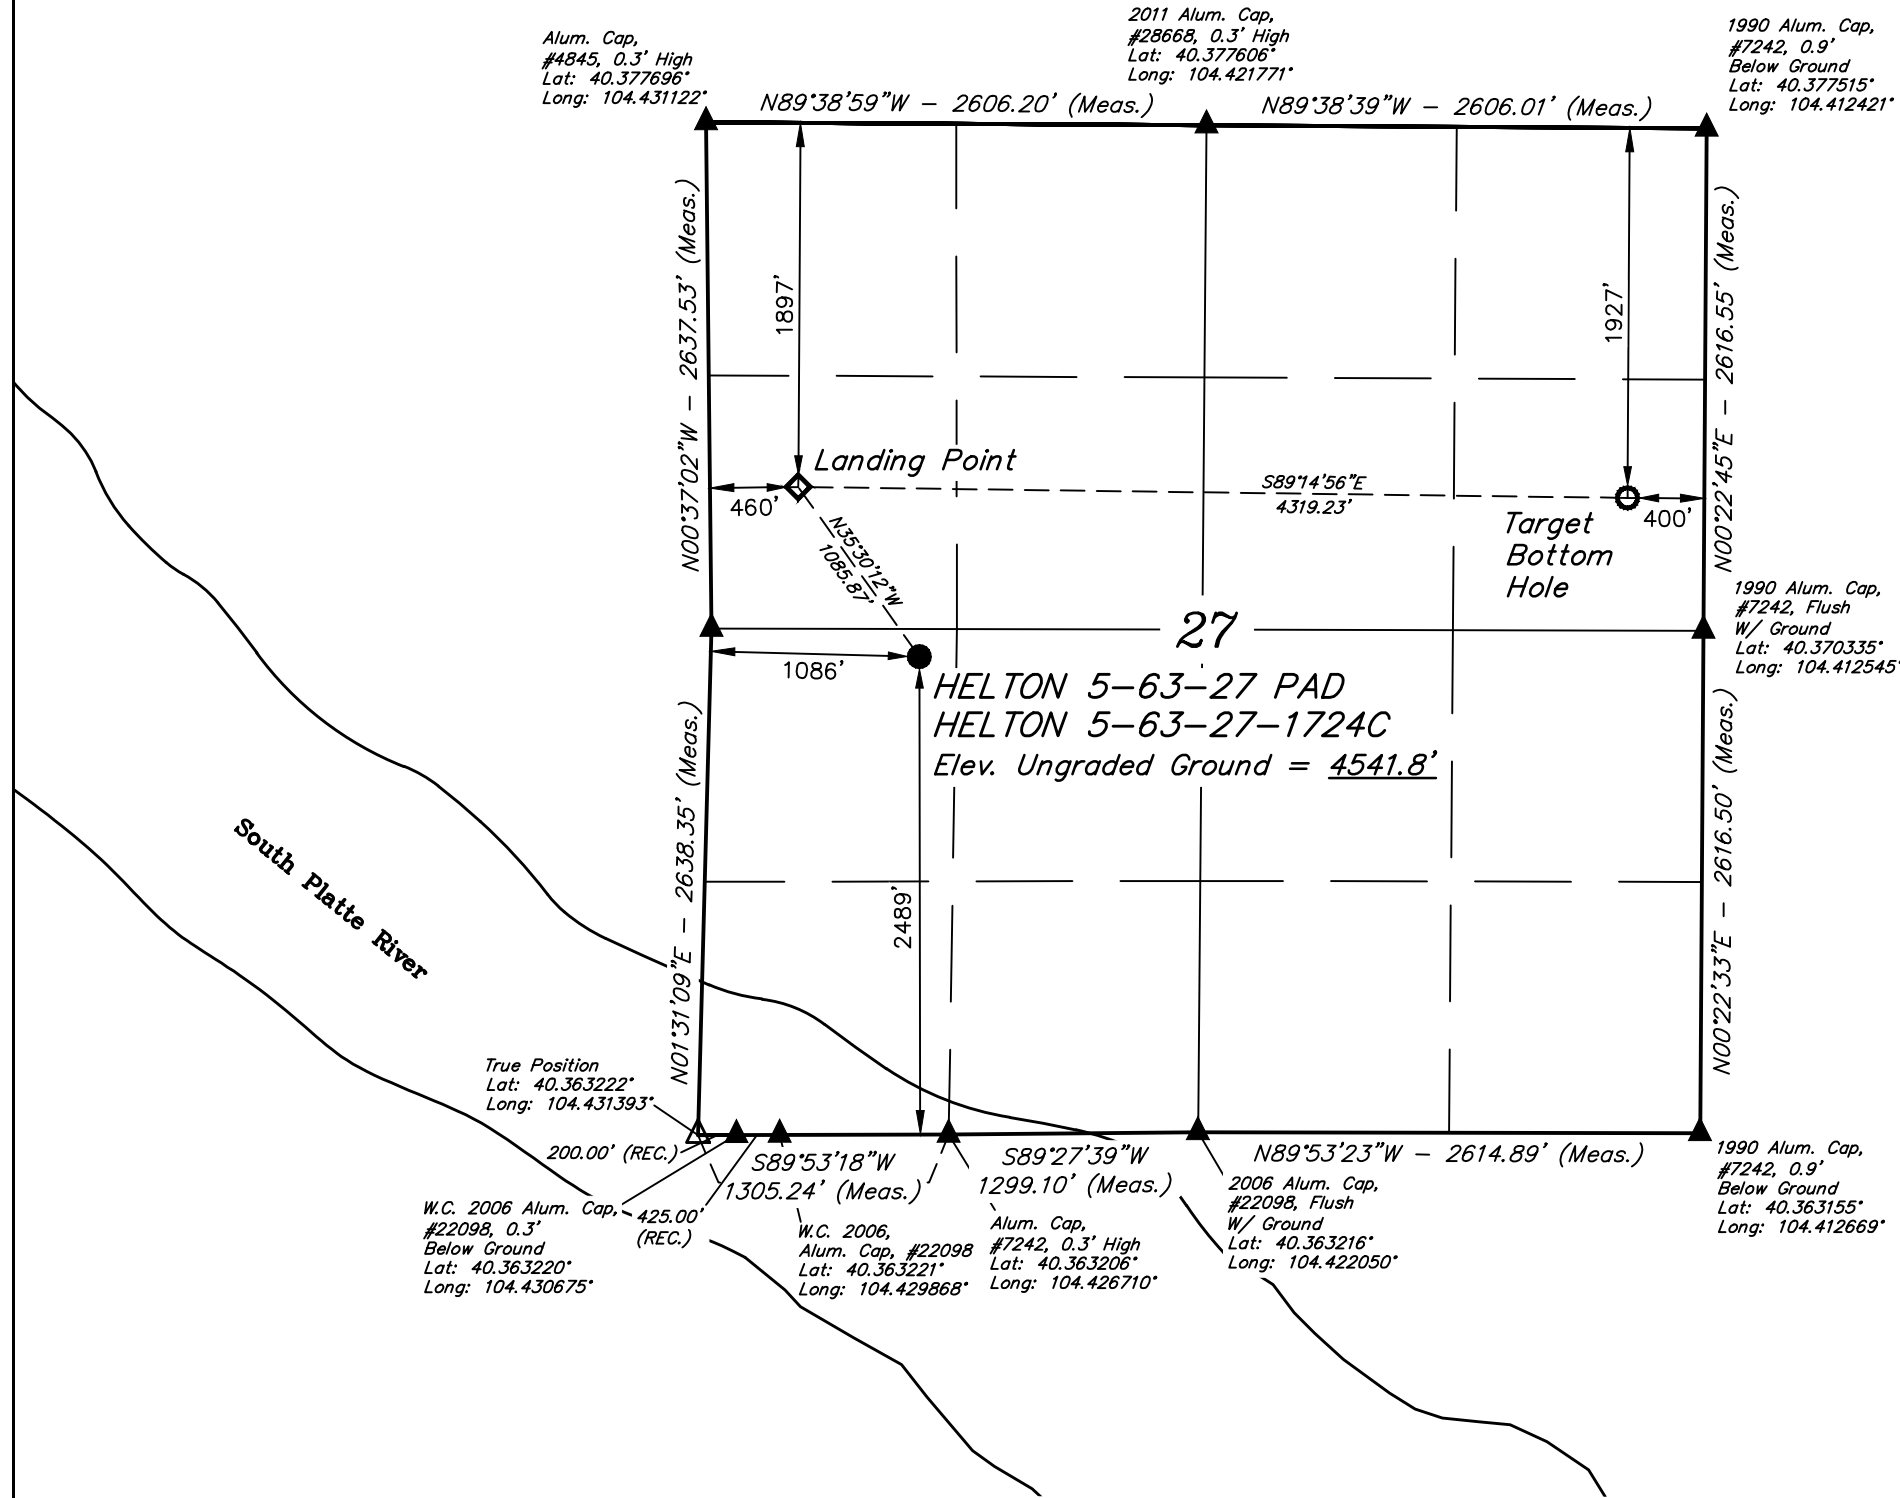

- LEGEND:
- = PROPOSED WELLHEAD.
 - ◆ = LANDING POINT.
 - = TARGET BOTTOM HOLE.
 - ▲ = SECTION CORNERS LOCATED. (NAD 83)
 - △ = SECTION CORNERS RE-ESTABLISHED. (Not Set on Ground.) (NAD 83)

NOTE:
DISTANCES REFERENCED ON PLAT TO
SECTION LINES ARE PERPENDICULAR.

NAD 83 (SURFACE LOCATION)	NAD 83 (LANDING POINT)	NAD 83 (TARGET BOTTOM HOLE)
LATITUDE = 40°22'12.13" (40.370037°)	LATITUDE = 40°22'20.91" (40.372474°)	LATITUDE = 40°22'20.07" (40.372241°)
LONGITUDE = 104°25'37.92" (104.427200°)	LONGITUDE = 104°25'45.99" (104.429442°)	LONGITUDE = 104°24'50.21" (104.413947°)
NAD 27 (SURFACE LOCATION)	NAD 27 (LANDING POINT)	NAD 27 (TARGET BOTTOM HOLE)
LATITUDE = 40°22'12.20" (40.370056°)	LATITUDE = 40°22'20.97" (40.372493°)	LATITUDE = 40°22'20.14" (40.372260°)
LONGITUDE = 104°25'36.08" (104.426690°)	LONGITUDE = 104°25'44.15" (104.428932°)	LONGITUDE = 104°24'48.38" (104.413438°)
STATE PLANE NAD 83 (CO. NORTH)	STATE PLANE NAD 83 (CO. NORTH)	STATE PLANE NAD 83 (CO. NORTH)
N: 1379453.17' E: 3298910.77'	N: 1380333.33' E: 3298275.38'	N: 1380301.01' E: 3302593.20'
STATE PLANE NAD 27 (CO. NORTH)	STATE PLANE NAD 27 (CO. NORTH)	STATE PLANE NAD 27 (CO. NORTH)
N: 379454.99' E: 2299060.73'	N: 380335.14' E: 2298425.33'	N: 380302.82' E: 2302743.16'

PDOP = 1.6

REV: 2 12-18-18 J.U. (WELL NAME CHANGE)



UELS, LLC
Corporate Office * 85 South 200 East
Vernal, UT 84078 * (435) 789-1017

SURVEYED BY	JAMES FRESHWATER	11-08-18	SCALE
DRAWN BY	J.U.	11-19-18	1" = 1000'

WELL LOCATION PLAT

CERTIFICATE
THIS IS TO CERTIFY THAT THE ABOVE PLAT WAS PREPARED FROM FIELD
NOTES OF ACTUAL SURVEYS MADE BY ME OR UNDER MY SUPERVISION
AND THAT THE SAME ARE TRUE AND ACCURATE TO THE BEST OF MY
KNOWLEDGE AND BELIEF.

REGISTERED LAND SURVEYOR
REGISTRATION NO. 28285
STATE OF COLORADO
JAMES FRESHWATER
12-18-18