


Guttersen 12-9
Proposed- Final WBD
 2027 FNL 605 FWL SWNW 9 4N 63W 6th PM
 Lat 40.32826 Long -104.45036 (from footages)
 Weld County, Colorado
 API #05-123-26186

Spud date 9/10/2007

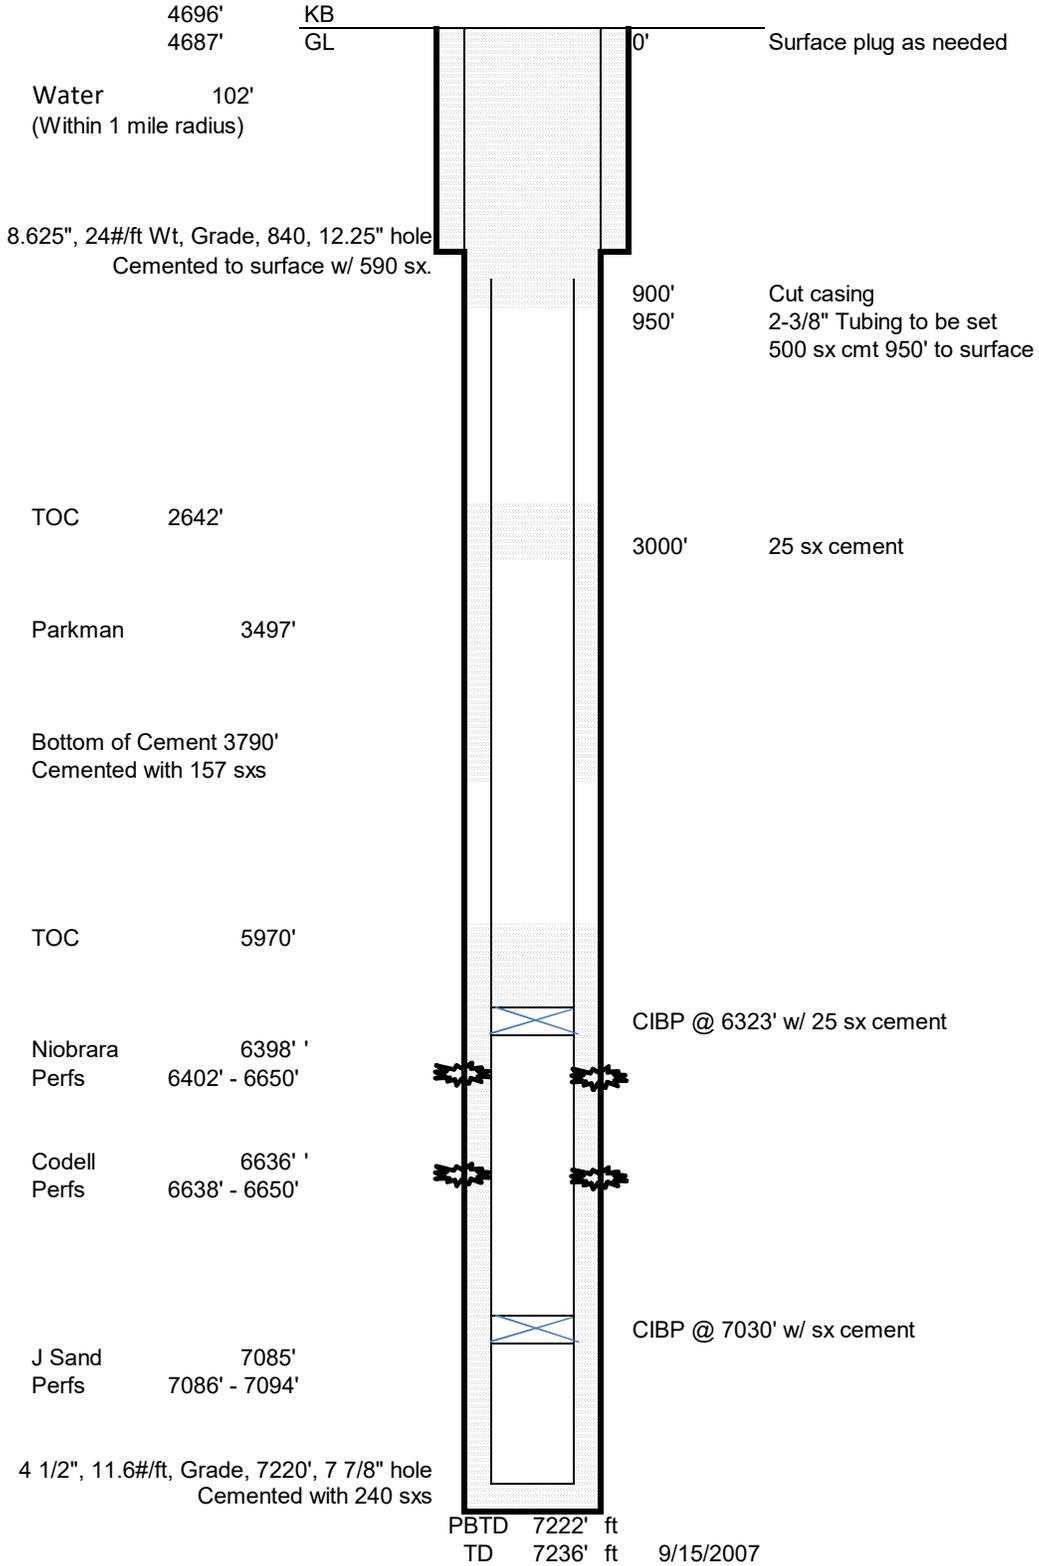

Updated 1/23/2019 rcs