

1/4 Section Line

ROBERT L. BAYLESS, PRODUCER LLC**LOCATION DRAWING****WEAVER RIDGE 14-11H, 14-14H1 & 14-14H2***Pad Location: S 1/2 SECTION 14, T1S, R104W, 6th P.M.***SURFACE USE NOTE:**

Surface use of the well site is
Grazing. Vegetation consists mainly
of Juniper and Native Grasses.

SEC. 14

500' OFFSET
FROM PROPOSED
DISTURBANCE
BOUNDARY



NE 1/4 SW 1/4

NW 1/4 SE 1/4

LOCATION
REFERENCE POINT
(14-14H1 Well Head)
NAD 83
LAT: 39°57'27.95"
LONG: 109°02'12.37"

1/16 Section Line

Approximate
Boundary of
Proposed Surface
Disturbance

Proposed Separators

Proposed Tanks (Typ.)

Proposed Road

Edge of Proposed Pad

Existing 2-Track (Typ.)

Existing Pipeline


SE 1/4 SW 1/4

500'


LINE TABLE

LINE	DIRECTION	LENGTH
L1	S88°E	719'
L2	S87°E	715'
L3	N89°E	898'
L4	EAST	892'
L5	S23°E	223'

58488

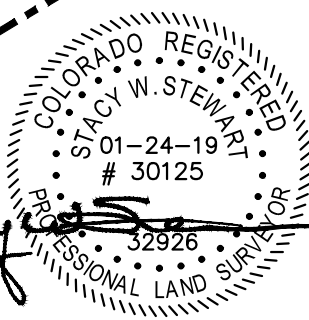

SW 1/4 SE 1/4

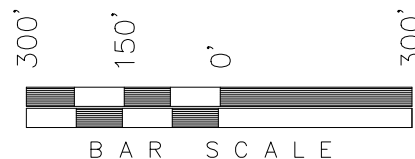

Section Line

FEATURE	FROM LOCATION REFERENCE POINT	FROM NEAREST PRODUCTION EQUIPMENT
Building (Meter Building 26sqft)	N40°E 1553'	SEP N39°E 1346'
Building Unit	>5,280'	N/A >5,280'
High Occupancy Building Unit	>5,280'	N/A >5,280'
Designated Outside Activity Area	>5,280'	N/A >5,280'
Public Road	N88°E 915'	TANK S87°E 719'
Above Ground Utility (Pipeline)	N89°E 909'	TANK S85°E 715'
Railroad	>5,280'	N/A >5,280'
Property Line	NORTH 1266'	SEP NORTH 1121'

SURVEYED BY: Q.M. DATE SURVEYED: 05-28-14
 DRAWN BY: L.C.S. DATE DRAWN: 05-28-14
 SCALE: 1" = 300' REVISED: 01-24-19 D.COX

Tri State (435) 781-2501
Land Surveying, Inc.
 180 NORTH VERNAL AVE. VERNAL, UTAH 84078