


ROBERT L. BAYLESS, PRODUCER LLC
PROPOSED PRODUCTION SCHEMATIC AND INTERIM RECLAMATION PLAN
WEAVER RIDGE 14-11H, 14-14H1 & 14-14H2
Pad Location: NESW Section 14, T1S, R104W, 6th P.M.

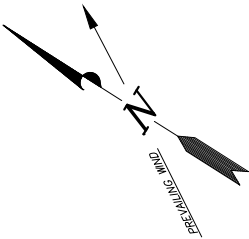


Fence to be Constructed
Around Reclaimed Area

PROPOSED ACCESS ROAD

RECLAIMED AREA

RECLAIMED AREA

UNRECLAIMED
AREA

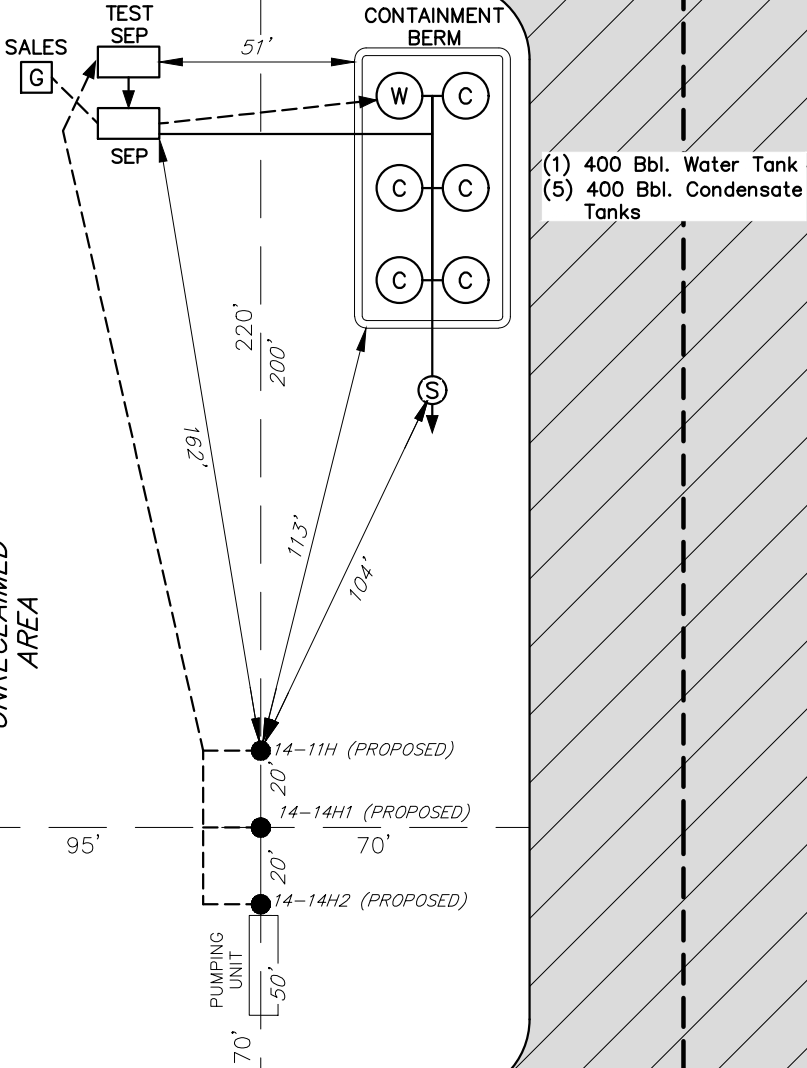

- Notes:
1. Reclaimed area to include seeding of approved vegetation and sufficient storm water management system.
 2. Actual Equipment Layout and Reclaimed Pad Surface Area May Change do to Production Requirements or Site Conditions.

DISTURBED AREA:
TOTAL DISTURBED AREA = 5.29 ACRES
TOTAL RECLAIMED AREA = 4.13 ACRES
UNRECLAIMED AREA = 1.16 ACRES

SURVEYED BY:	C.D.S.	DATE SURVEYED:	10-03-11
DRAWN BY:	F.T.M.	DATE DRAWN:	10-06-11
SCALE:	1" = 50'	REVISED:	01-24-19 D.COX

Tri State
Land Surveying, Inc.
180 NORTH VERNAL AVE. VERNAL, UTAH 84078
(435) 781-2501