


\\Survey\1702009\Drawings\Willow 22 West Pad Contours.dwg



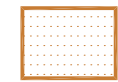


Drawing Date: 3/09/19

PROPOSED CROSS-SECTION EXHIBIT

WILLOW 22 WEST WELL AND PRODUCTION PAD

SECTION 22, TOWNSHIP 1 NORTH, RANGE 65 WEST OF THE 6TH P.M.

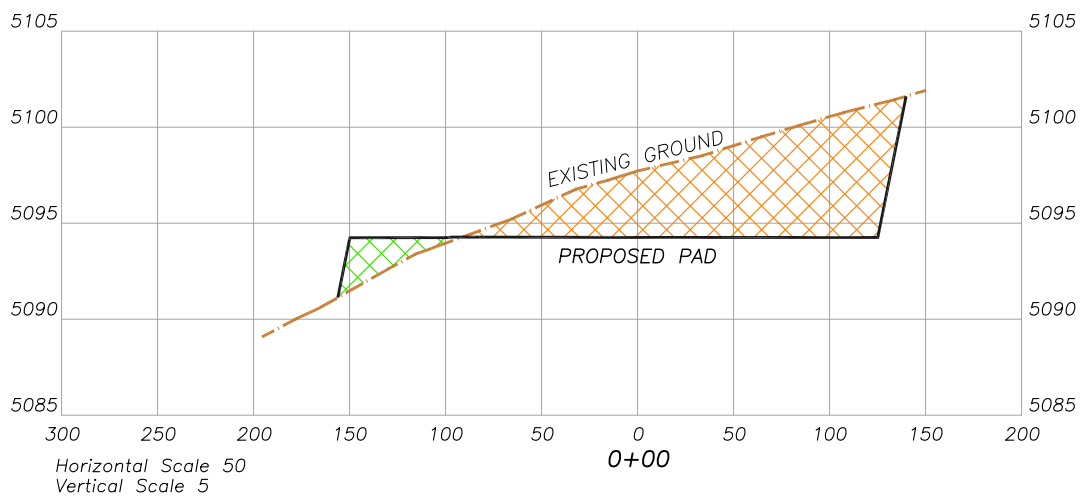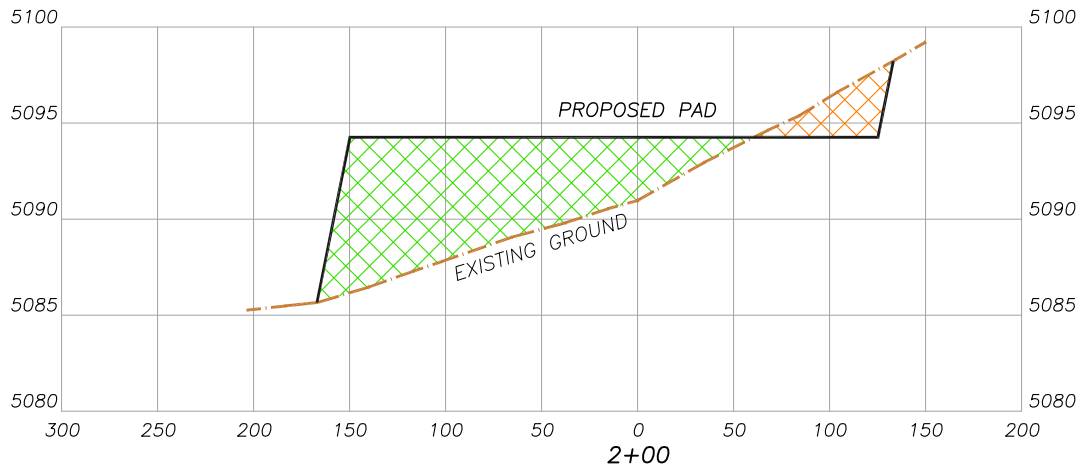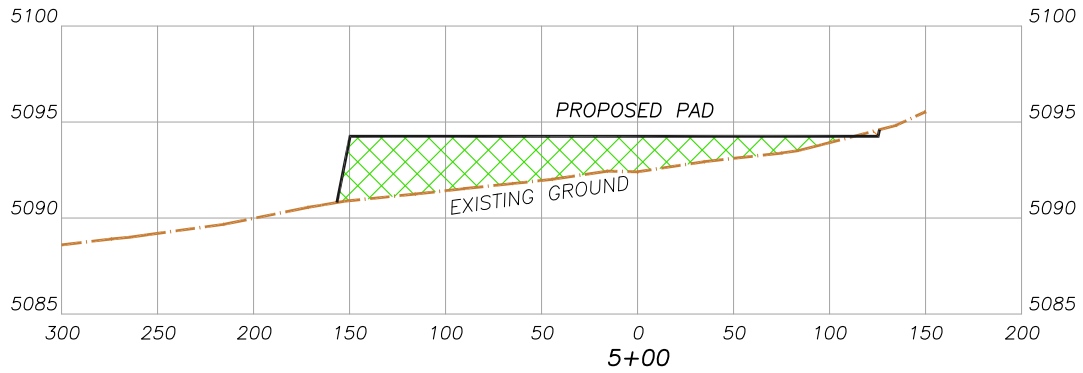




Horizontal Scale 50
Vertical Scale 5



PROPOSED CROSS-SECTION EXHIBIT

WILLOW 22 WEST WELL AND PRODUCTION PAD

SECTION 22, TOWNSHIP 1 NORTH, RANGE 65 WEST OF THE 6TH P.M.

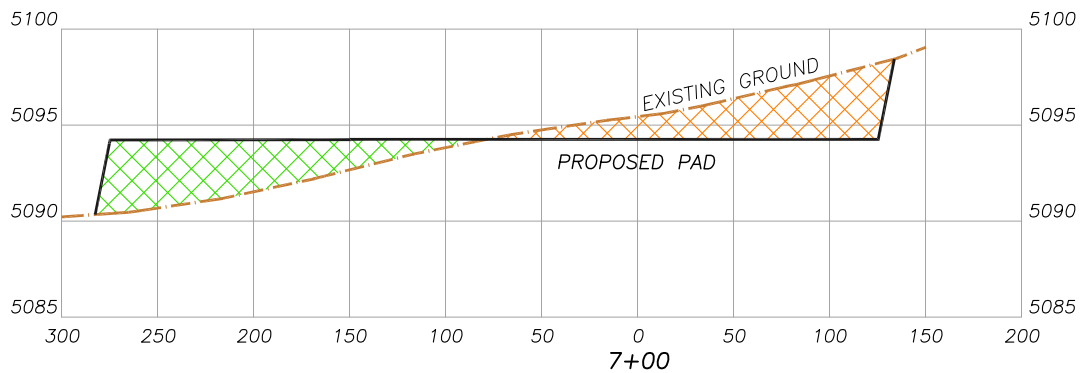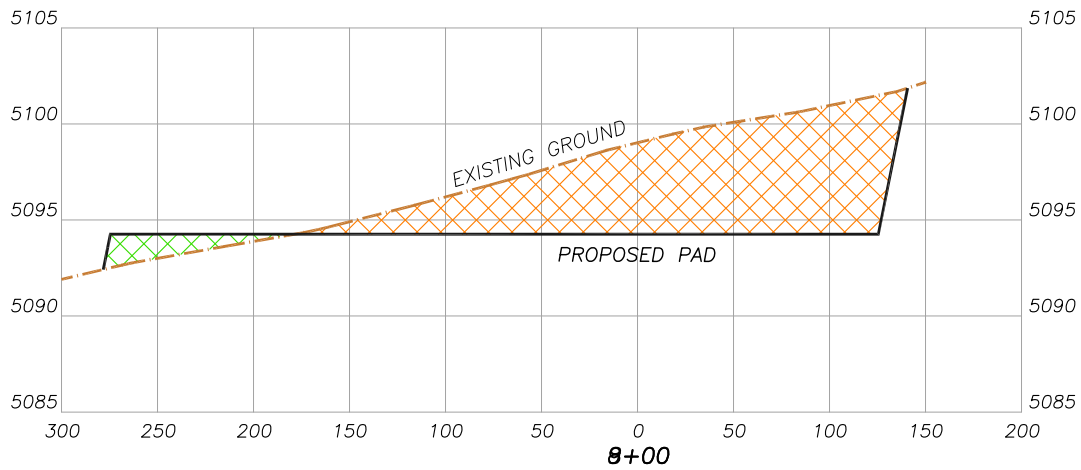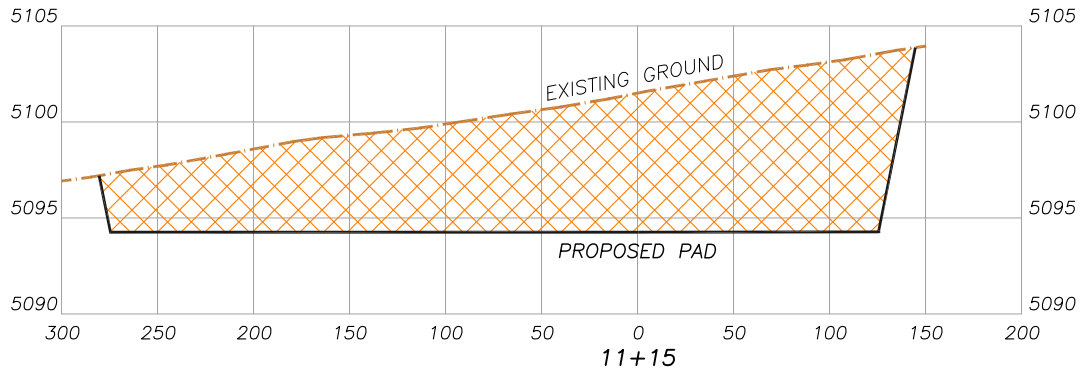

Horizontal Scale 50
Vertical Scale 5



PROPOSED RECLAMATION MAP
WILLOW 22 WEST WELL AND PRODUCTION PAD
SECTION 22, TOWNSHIP 1 NORTH, RANGE 65 WEST OF THE 6TH P.M.

