


Wellbore Diagram

Lease & Well No.	Benner #1
Field Name	Wattenberg
Location	Lat 40.7338711 Long -104.0664045, NWSW Sec. 23-9N-60W
K.B. Elevation	
D.F. Elevation	
Ground Level	4,666'

Operator	Verdad Resources LLC
County & State	Weld County, Colorado
API No.	05-123-05631

Surface Casing				
Hole Size	13 3/8"	Csg Wt	32.3#	Depth 350'
Csg Size	10 3/4"	Sx. Cmt.	250 sx	TOC @ Surface
Intermediate Casing				
Size (OD)	n/a	Weight		Depth
Grade		Sx. Cmt.		TOC @
Production Casing				
Hole Size	7 7/8"	Weight		Depth 7,315'
Csg Size		Stg 1 Sx. Cmt.		TOC @
DV Tool		Stg 2 Sx. Cmt.		TOC @

Well History
10/11/52 - Spud well
10/29/1952 - Complete well

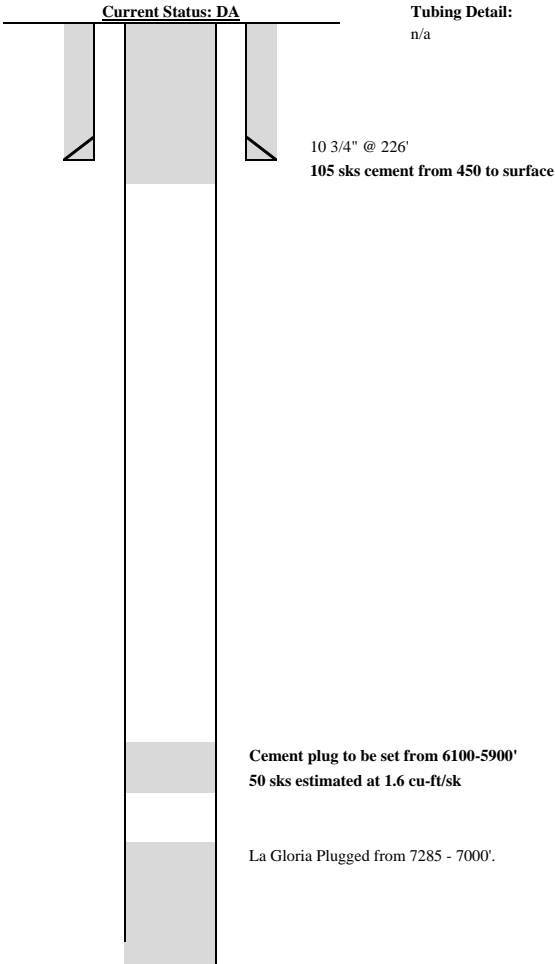

Formation Record	Depth
B/ Fox Hills	400' Est
Sussex	
Niobrara	61,484'
Niobrara 'B'	
Niobrara 'C'	
Ft Hays	
Codell	
J-Sand	7,000'

Plug Back Depth	See Above
Total Depth	7,315'