

Project: Wells Ranch  
Site: BB Section 05  
Well: Wells Ranch State AA32-745  
Wellbore: Wellbore #1  
Design: Plan #3

# Northern Region - DJ Basin





Geodetic System: US State Plane 1983  
Datum: North American Datum 1983  
Ellipsoid: GRS 1980  
Zone: Colorado Northern Zone  
System Datum: Mean Sea Level

SECTION DETAILS

Sec	MD	Inc	Azi	TVD	+N/-S	+E/-W	Dleg	TFace	VSect
1	0.00	0.00	0.00	0.00	0.00	0.00	0.00	0.00	0.00
2	2000.00	0.00	0.00	2000.00	0.00	0.00	0.00	0.00	0.00
3	2630.05	12.60	49.97	2624.98	44.39	52.83	2.00	49.97	47.98
4	6231.74	12.60	49.97	6139.92	549.81	654.45	0.00	0.00	594.32
5	6614.07	41.47	0.44	6480.00	708.01	688.37	9.00	-63.06	754.51
6	7153.29	90.00	0.44	6695.03	1185.02	692.00	9.00	0.00	1230.60
7	16874.41	90.00	0.44	6695.00	10905.86	766.12	0.00	0.00	10932.73

WELL DETAILS: Wells Ranch State AA32-745

+N/-S	+E/-W	Northing	Ground Level: Easting	4685.00 Latitude	Longitude	Slot
0.00	0.00	1402959.65	3288928.48	40.4348842	-104.4620356	

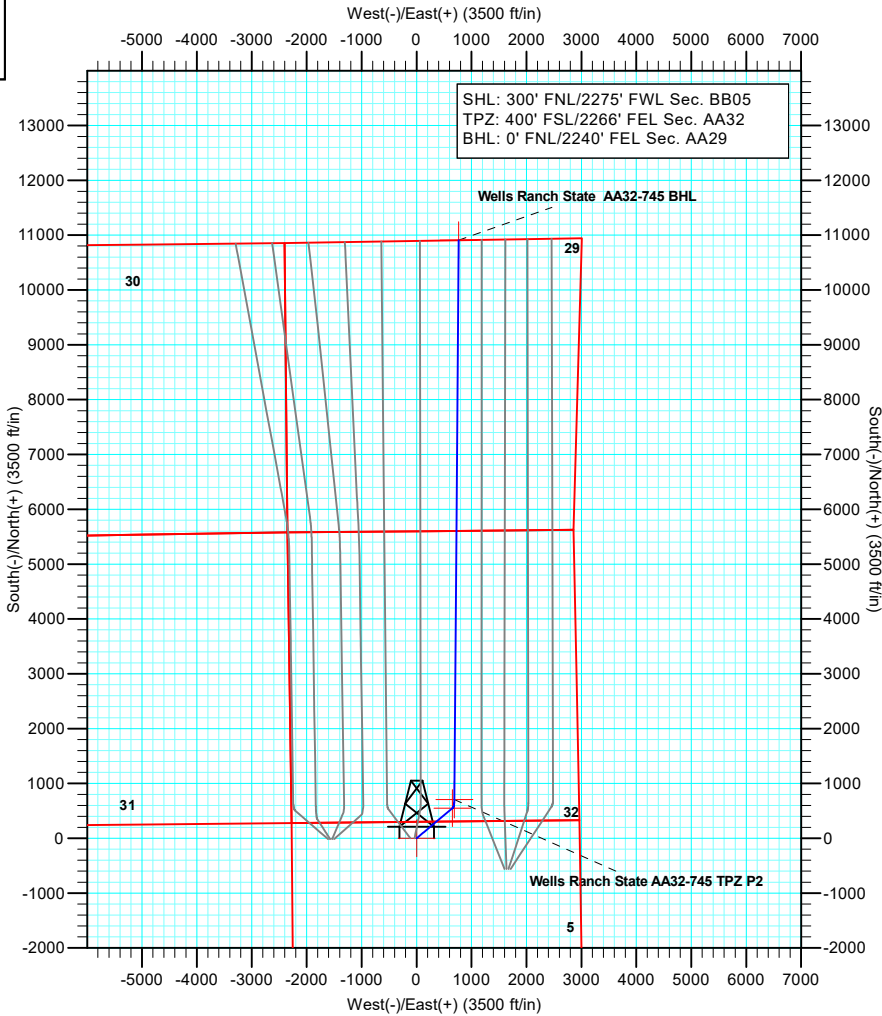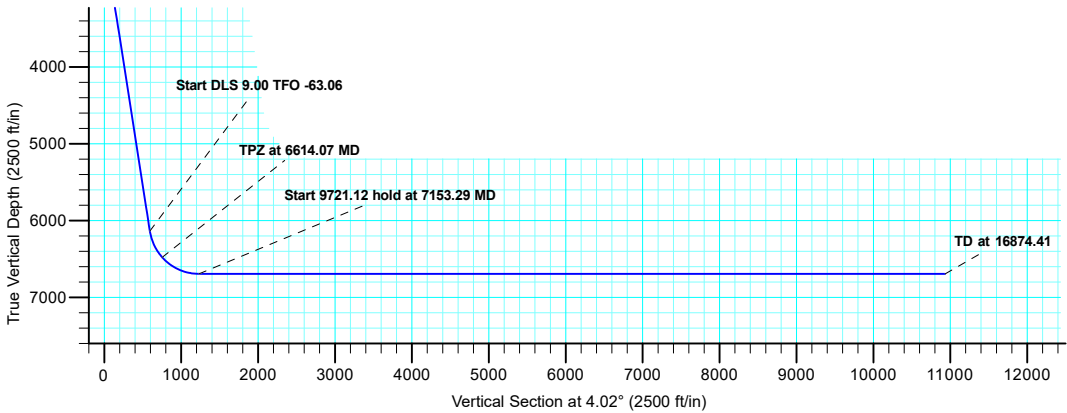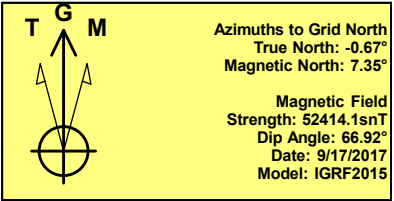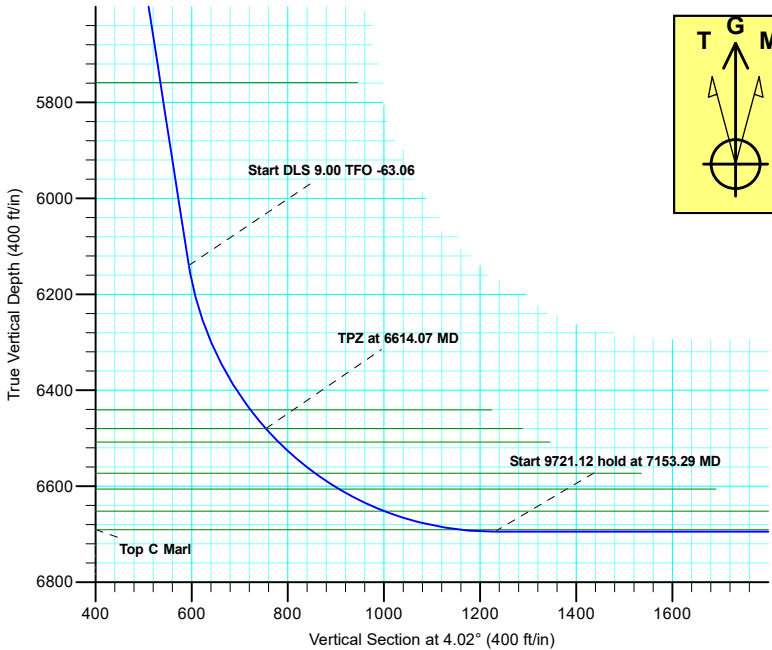

Plan: Plan #3 (Wells Ranch State AA32-745/Wellbore #1)

Created By: Shelly C. Peterkin Date: 16:50, June 04 2019