

Project: Wells Ranch  
 Site: BB Section 05  
 Well: Wells Ranch State AA32-763  
 Wellbore: Wellbore #1  
 Design: Plan #2

# Northern Region - DJ Basin



Geodetic System: US State Plane 1983  
 Datum: North American Datum 1983  
 Ellipsoid: GRS 1980  
 Zone: Colorado Northern Zone  
 System Datum: Mean Sea Level

## SECTION DETAILS

Sec	MD	Inc	Azi	TVD	+N/-S	+E/-W	Dleg	TFace	VSec
1	0.00	0.00	0.00	0.00	0.00	0.00	0.00	0.00	0.00
2	2000.00	0.00	0.00	2000.00	0.00	0.00	0.00	0.00	0.00
3	2487.29	9.75	322.93	2484.95	32.99	-24.92	2.00	322.93	34.17
4	6206.05	9.75	322.93	6150.04	535.30	-404.34	0.00	0.00	554.37
5	6593.59	42.32	359.41	6495.00	696.95	-426.13	9.00	44.42	716.88
6	7123.37	90.00	359.41	6703.00	1167.64	-430.97	9.00	0.00	1187.25
7	16840.02	90.00	359.41	6703.00	10883.78	-530.89	0.00	0.00	10896.72

## WELL DETAILS: Wells Ranch State AA32-763

+N/-S	+E/-W	Northing	Ground Level: Easting	4683.00 Latitude	Longitude	Slot
0.00	0.00	1402958.55	3288816.03	40.4348848	-104.4624396	

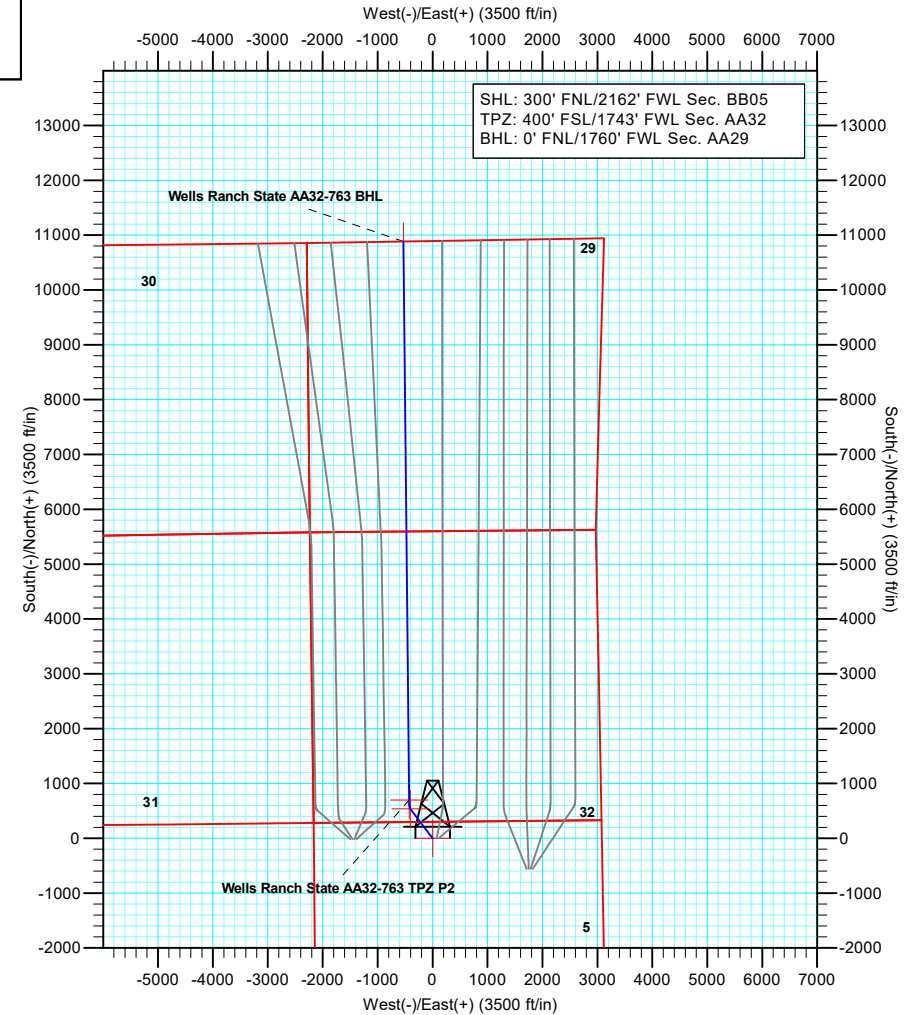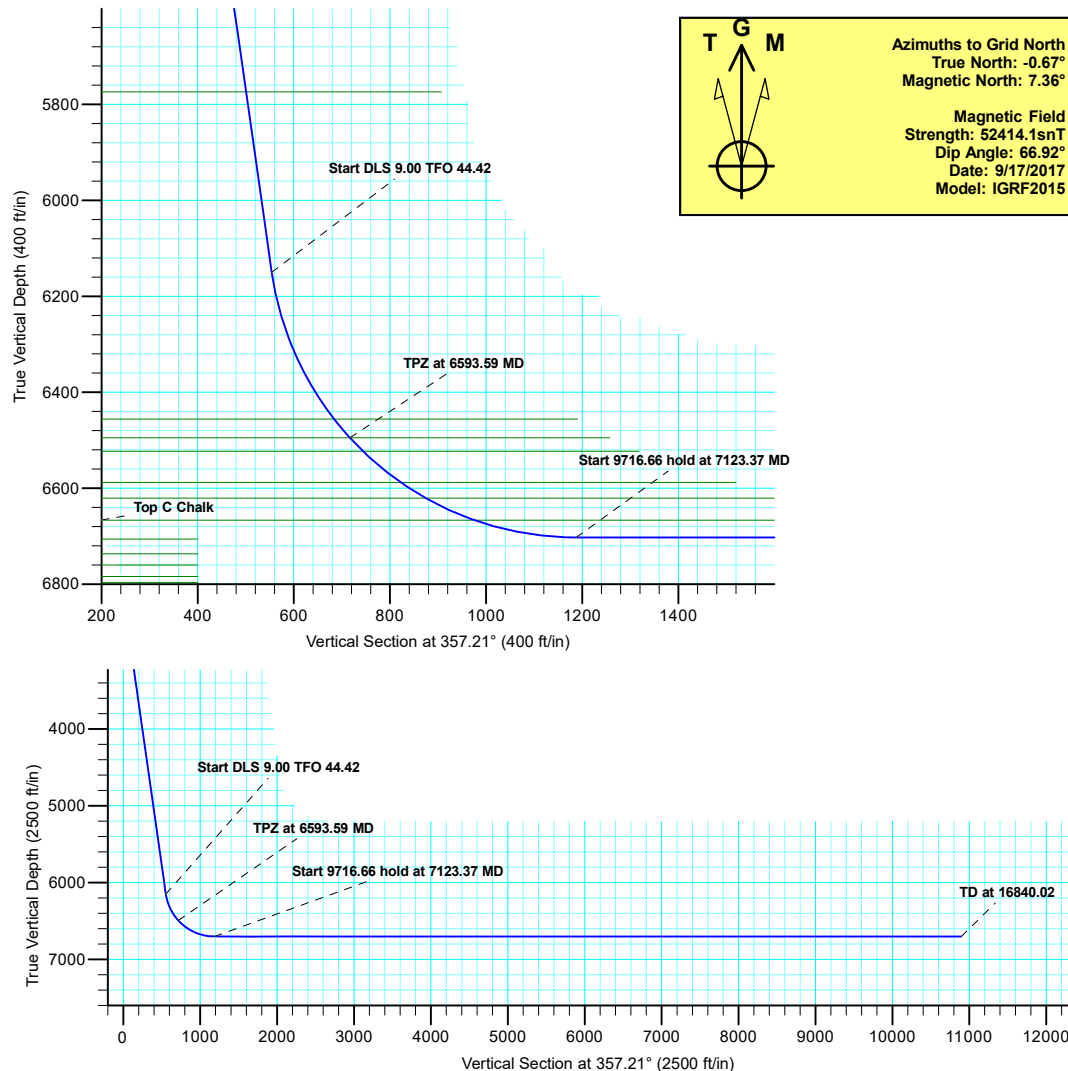

Plan: Plan #2 (Wells Ranch State AA32-763/Wellbore #1)

Created By: Shelly C. Peterkin Date: 16:07, June 04 2019

OK to submit with 2A as per Noble Drilling 6/4/2019