

# RIDGE STATE 33-17 PAD FACILITY LOCATION DRAWING (A)




## LEGEND

- |   |   |
|---|---|
| <span style="display: inline-block; width: 20px; height: 10px; background-color: red; border: 1px solid black;"></span> = BUILDING UNIT | <span style="display: inline-block; width: 0; height: 0; border-left: 5px solid transparent; border-right: 5px solid transparent; border-bottom: 8px solid orange;"></span> = PROPOSED WELL   |
| <span style="display: inline-block; width: 20px; height: 10px; background-color: green; border: 1px solid black;"></span> = BUILDING    | <span style="display: inline-block; width: 20px; border-bottom: 2px dashed black;"></span> = OVERHEAD UTILITY   |
| <span style="display: inline-block; width: 20px; height: 10px; border: 2px solid blue;"></span> = LIMITS OF DISTURBANCE                 | <span style="display: inline-block; width: 20px; border-bottom: 2px solid black;"></span> = CONCRETE DITCH  |
| <span style="display: inline-block; width: 20px; height: 10px; border: 2px dashed red;"></span> = PROPOSED EQUIPMENT                    | <span style="display: inline-block; width: 20px; border-bottom: 2px dashed black;"></span> = EDGE OF ACCESS ROAD  |
| <span style="display: inline-block; width: 20px; height: 10px; border: 2px solid red;"></span> = PROPOSED MLVT                          | <span style="display: inline-block; width: 20px; border-bottom: 2px solid black;"></span> = EXISTING ROAD CENTERLINE  |
| <span style="display: inline-block; width: 20px; height: 10px; border: 2px solid green;"></span> = EXISTING FACILITY BERM               | <span style="display: inline-block; width: 20px; border-bottom: 2px solid yellow;"></span> = PROPERTY LINE  |
|   | <span style="display: inline-block; width: 20px; height: 10px; border: 1px solid black; position: relative;"><span style="position: absolute; left: -5px; top: 5px;">X</span><span style="position: absolute; right: -5px; top: 5px;">X</span></span> = FENCE |

DISCLAIMER:  
THIS PLOT DOES NOT REPRESENT A MONUMENTED LAND SURVEY AND SHOULD NOT BE RELIED UPON TO DETERMINE BOUNDARY LINES, PROPERTY OWNERSHIP OR OTHER PROPERTY INTERESTS. PARCEL LINES, IF DEPICTED HAVE NOT BEEN FIELD VERIFIED AND MAY BE BASED UPON PUBLICLY AVAILABLE DATA THAT ALSO HAS NOT BEEN INDEPENDENTLY VERIFIED.

DATA SOURCE:  
AERIAL IMAGE: NAIP 2017  
PUBLICLY AVAILABLE DATA SOURCES HAVE NOT BEEN INDEPENDENTLY VERIFIED BY PFS.

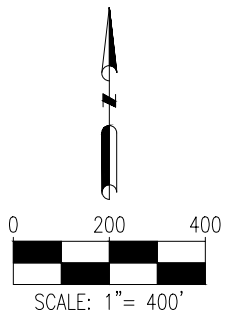

FIELD DATE:  
**06-06-18**

DRAWING DATE:  
**11-21-18**

BY:  
**JDG**


CHECKED BY:  
**CSG**

SITE NAME:  
**RIDGE STATE 33-17 PAD**


SURFACE LOCATION:  
**SW 1/4 SW 1/4 SEC. 17, T5N, R66W, 6TH P.M.  
WELD COUNTY, COLORADO**

PREPARED FOR:

# RIDGE STATE 33-17 PAD FACILITY LOCATION DRAWING (B)

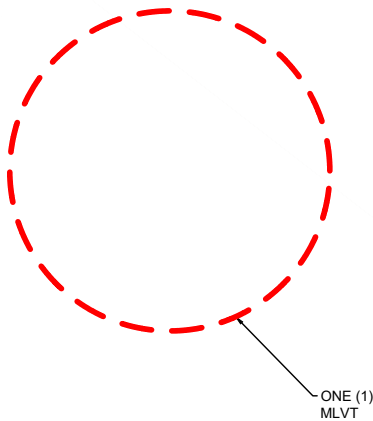


ONE (1)  
MLVT

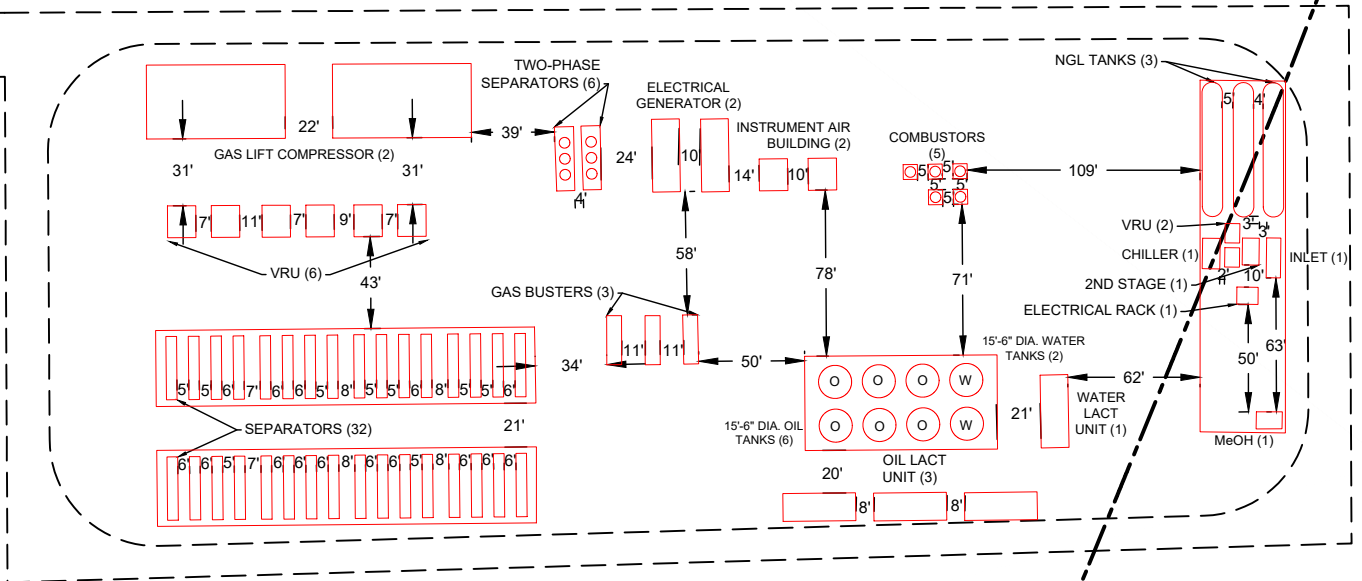

## LEGEND

- = LIMITS OF DISTURBANCE
- = PROPOSED EQUIPMENT
- = PROPOSED MLVT
- = EDGE OF ACCESS ROAD

  = EXISTING ROAD CENTERLINE

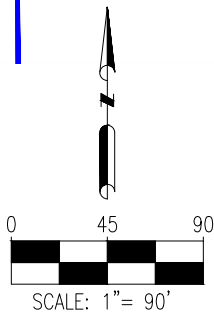

DISCLAIMER:  
THIS PLOT DOES NOT REPRESENT A MONUMENTED LAND SURVEY AND SHOULD NOT BE RELIED UPON TO DETERMINE BOUNDARY LINES, PROPERTY OWNERSHIP OR OTHER PROPERTY INTERESTS. PARCEL LINES, IF DEPICTED HAVE NOT BEEN FIELD VERIFIED AND MAY BE BASED UPON PUBLICLY AVAILABLE DATA THAT ALSO HAS NOT BEEN INDEPENDENTLY VERIFIED.

DATA SOURCE:  
AERIAL IMAGE: NAIP 2017  
PUBLICLY AVAILABLE DATA SOURCES HAVE NOT BEEN INDEPENDENTLY VERIFIED BY PFS.



**RIDGE STATE 33-17 PAD  
FACILITY LOCATION DRAWING (C)**

Proposed Facility Equipment	Quantity
VRU	6
Electrical Generator	2
Combustor	5
Gas Buster	3
Oil Tank	6
Water Tank	2
Two-Phase Separators	6
Separator	32
Oil Lact Unit	3
Water Lact Unit	1
Instrument Air Building	2
NGL Tanks	3
Chiller	1
2nd Stage	1
Electrical Rack	1
Inlet	1
MeOH	1
Gas Lift Compressor	2
MLVT	1

Proposed Well	Proposed Well	Proposed Well
RIDGE STATE 26N-16B-M	RIDGE STATE 8N-16C-M	RIDGE STATE 39N-16A-M
RIDGE STATE 26C-16-M	RIDGE STATE 8N-16B-M	RIDGE STATE 39N-16C-M
RIDGE STATE 26N-16A-M	RIDGE STATE 40C-16-M	RIDGE STATE 39N-16B-M
RIDGE STATE 1N-16C-M	RIDGE STATE 40N-16A-M	RIDGE STATE 16C-16-M
RIDGE STATE 1N-16B-M	RIDGE STATE 40N-16C-M	RIDGE STATE 16N-16A-M
RIDGE STATE 1C-16-M	RIDGE STATE 40N-16B-M	RIDGE STATE 16N-16C-M
RIDGE STATE 1N-16A-M	RIDGE STATE 9C-16-M	RIDGE STATE 38N-16B-M
RIDGE STATE 41N-16C-M	RIDGE STATE 9N-16A-M	RIDGE STATE 38C-16-M
RIDGE STATE 41N-16B-M	RIDGE STATE 9N-16C-M	RIDGE STATE 38N-16A-M
RIDGE STATE 8C-16-M	RIDGE STATE 9N-16B-M	RIDGE STATE 38N-16C-M
RIDGE STATE 8N-16A-M	RIDGE STATE 39C-16-M	

DISCLAIMER:  
THIS PLOT DOES NOT REPRESENT A MONUMENTED LAND SURVEY AND SHOULD NOT BE RELIED  
UPON TO DETERMINE BOUNDARY LINES, PROPERTY OWNERSHIP OR OTHER PROPERTY  
INTERESTS. PARCEL LINES, IF DEPICTED HAVE NOT BEEN FIELD VERIFIED AND MAY BE BASED  
UPON PUBLICLY AVAILABLE DATA THAT ALSO HAS NOT BEEN INDEPENDENTLY VERIFIED.

DATA SOURCE:  
AERIAL IMAGE: NAIP 2017  
PUBLICLY AVAILABLE DATA SOURCES HAVE NOT BEEN  
INDEPENDENTLY VERIFIED BY PFS.

 <p>7535 Hilltop Circle Denver, CO 80221 (303) 928-7128 www.ascentgeomatics.com</p>	FIELD DATE: <b>06-06-18</b>	SITE NAME: <b>RIDGE STATE 33-17 PAD</b>	 <p><b>SRC ENERGY</b></p>
	DRAWING DATE: <b>11-21-18</b>	SURFACE LOCATION: <b>SW 1/4 SW 1/4 SEC. 17, T5N, R66W, 6TH P.M.</b>	
	BY: <b>JDG</b>	CHECKED BY: <b>CSG</b>	