








T12N, R63W, 6th P.M.

-  = 90° SYMBOL
 = PROPOSED WELLHEAD.
 = LANDING POINT.
 = TARGET BOTTOM HOLE.
 = SECTION CORNERS LOCATED. (NAD 83)
 = SECTION CORNERS RE-ESTABLISHED. (Not Set on Ground.) (NAD 83)



LINE TABLE		
LINE	DIRECTION	LENGTH
L1	S49°36'00"W	976.12'

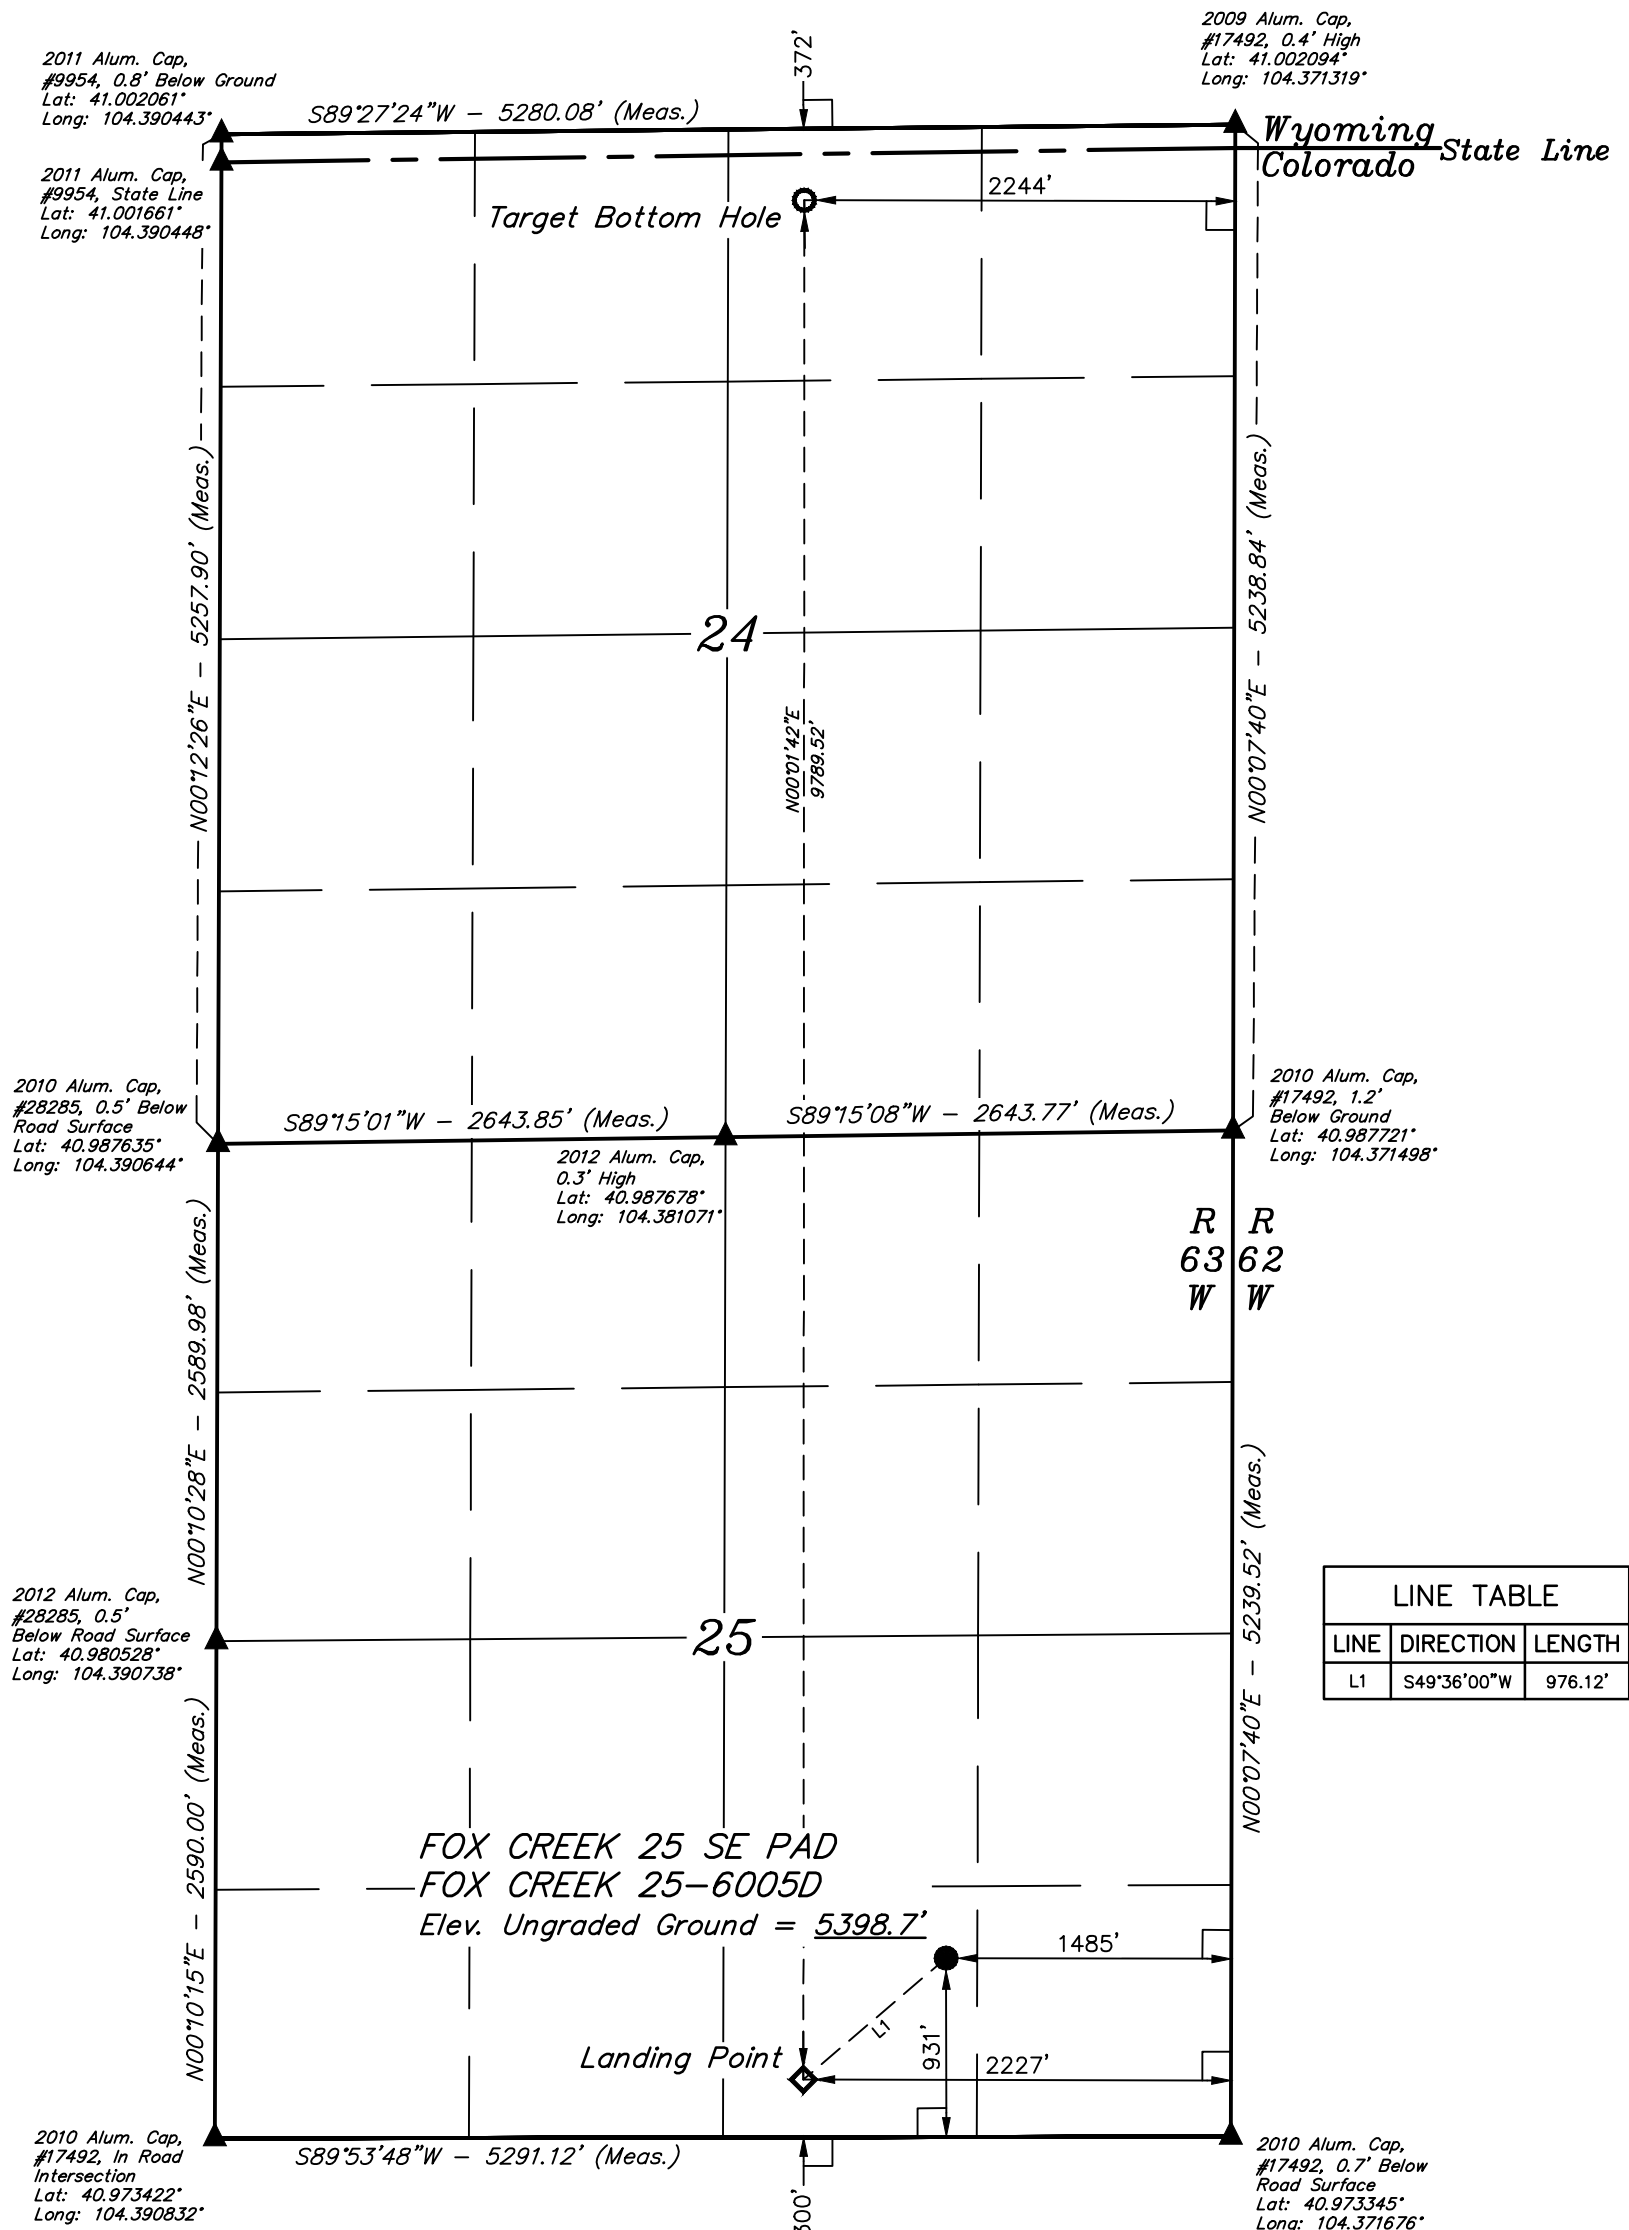

NAD 83 (SURFACE LOCATION)	NAD 83 (LANDING POINT)	NAD 83 (TARGET BOTTOM HOLE)
LATITUDE = 40°58'33.32" (40.975922°)	LATITUDE = 40°58'27.12" (40.974201°)	LATITUDE = 41°00'03.82" (41.001062°)
LONGITUDE = 104°22'37.28" (104.377021°)	LONGITUDE = 104°22'47.02" (104.379729°)	LONGITUDE = 104°22'46.05" (104.379459°)
NAD 27 (SURFACE LOCATION)	NAD 27 (LANDING POINT)	NAD 27 (TARGET BOTTOM HOLE)
LATITUDE = 40°58'33.38" (40.975939°)	LATITUDE = 40°58'27.18" (40.974218°)	LATITUDE = 41°00'03.88" (41.001079°)
LONGITUDE = 104°22'35.44" (104.376510°)	LONGITUDE = 104°22'45.18" (104.379217°)	LONGITUDE = 104°22'44.21" (104.378947°)
STATE PLANE NAD 83 (CO. NORTH)	STATE PLANE NAD 83 (CO. NORTH)	STATE PLANE NAD 83 (CO. NORTH)
N: 1600347.43' E: 3310095.76'	N: 1599710.83' E: 3309356.09'	N: 1609498.04' E: 3309306.76'
STATE PLANE NAD 27 (CO. NORTH)	STATE PLANE NAD 27 (CO. NORTH)	STATE PLANE NAD 27 (CO. NORTH)
N: 600344.99' E: 2310245.23'	N: 599708.40' E: 2309505.55'	N: 609495.43' E: 2309456.29'

CERTIFICATE

THIS IS TO CERTIFY THAT THE ABOVE MAP WAS PREPARED FROM FIELD NOTES OF ACTUAL SURVEYS MADE IN FIELD UNDER MY SUPERVISION, AND THAT THE SAME ARE TRUE AND CORRECT TO THE BEST OF MY KNOWLEDGE AND BELIEF.

REGISTERED LAND SURVEYOR
REGISTRATION NO. 28285
STATE OF COLORADO

REV: 1 10-15-18 S.S. (CORRECT HEADER)

BASIS OF BEARINGS
TRANSVERSE MERCATOR PROJECTION WITH
A CENTRAL MERIDIAN OF W105°00'00".

BASIS OF ELEVATION
OPUS SOLUTION GENERATED NAVD 88



UELS, LLC
Corporate Office * 85 South 200 East
Vernal, UT 84078 * (435) 789-1017



HIGHPOINT OPERATING CORPORATION

FOX CREEK 25 SE PAD
FOX CREEK 25-6005D
SW 1/4 SE 1/4, SECTION 25, T12N, R63W, 6th P.M.
WELD COUNTY, COLORADO

SURVEYED BY	GREG WEIMER, D.E.	08-20-18	SCALE
DRAWN BY	J.U.	08-31-18	1" = 1000'

WELL LOCATION PLAT