

CM PRODUCTION LLC - 10352
MOUNT HOPE-Green #31

Op. #10352

LOCATION ID 312201
API # 075-06347

Prepared mjh

7/27/2019


FIELD NAME
FIELD NUMBER

Mount Hope
56150

LOCATION

Basin DENVER - JULESBURG
Location NWNE 30
T9N R53W
Elevation 4198

Notes:
Spud 7/28/1980

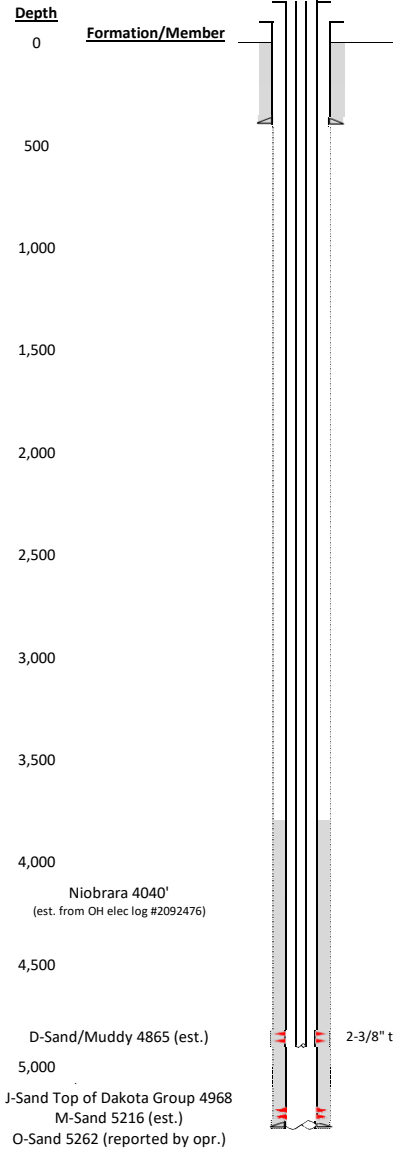

Existing Casing and Cement Coverage

Surface Casing: 8-5/8" 24# csg set at 369'
Cemented with 200 sx in 12.25" hole

Deepest DWR w/in 1 mi.=702'

TOC=3,810' (est.)

5-1/2", 13 ppf csg. @ 5,333'
cemented w/ 250 sx in 9" hole

D' Sand Perfs 4866'-4885'

'O' Sand top=5262'
O-Sand perfs 5262'-5267'
PBSD=5283'

