

# Foundation Energy Management, LLC

## WELLBORE DIAGRAM

<b>Well / Battery</b>	<b>Prospect Name</b>	<b>Total Depth</b>	<b>Current Status</b>
ROSE	Bonny	1870	PR
<b>Location</b>	<b>Sec-Twn-Rng</b>	<b>Producing Horizon</b>	<b>County &amp; State</b>
3-17 3	17-2S-43W	NIOBRARA	Yuma, CO

### CURRENT WBD

**Prepared Date:**   
**Prepared By:** Mike Jumper

**General Info**

API #:  05-125-07402  
 KB Elevation:   
 GL Elevation:   
 Spud Date:   
 Completion Date:   
 TVD:   
 MD:   
 Last PBTD:

**Tubing Detail**


inch(OD)  
 # (weight)  
 grade  
 EOT

**Surface Casing**

7" inch (OD)  
 17 # (weight)  
 grade  
 257 depth from KB  
 SURF cement top  
 120 sacks of cement  
 9-5/8" inch (OD) HOLE SIZE

**Production Casing**

4-1/2" inch (OD)  
 10.5 # (weight)  
 grade  
 1870 depth from KB  
 1206 cement top  
 70 sacks of cement  
 6-1/4" inch (OD) HOLE SIZE

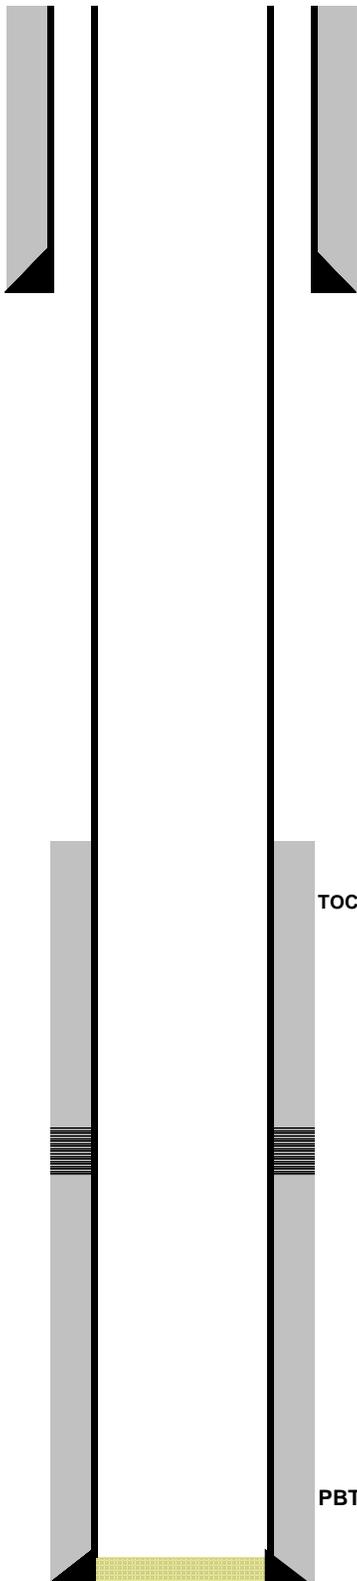

Pump Details:  
none

Pumping Unit Details:

Well Notes:

**Open Perforations**

1,673-1,720'