

Foundation Energy Management, LLC

WELLBORE DIAGRAM

Well / Battery	Prospect Name	Total Depth	Current Status
Schmidt	Bonny	2765	PR
Location	Sec-Twn-Rng	Producing Horizon	County & State
1-2	2-5N-46W	NIOBRARA	Yuma, CO

CURRENT WBD


Prepared Date:
Prepared By: Mike Jumper

General Info

API #: 05-125-06104
 KB Elevation:
 GL Elevation:
 Spud Date:
 Completion Date:
 TVD:
 MD:
 Last PBTD:

Tubing Detail

inch(OD)
 # (weight)
 grade
 EOT

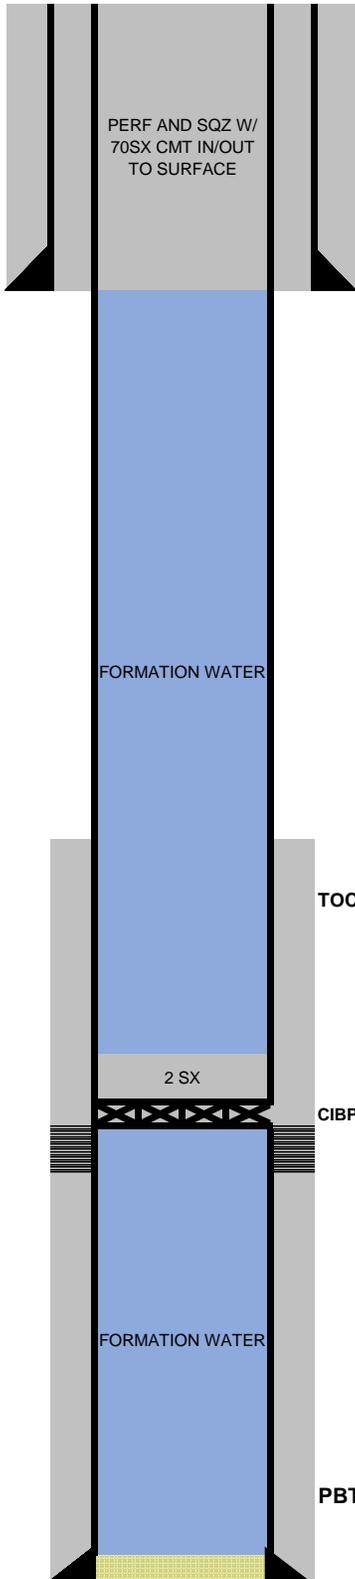

Surface Casing

7"	inch (OD)
17	# (weight)
	grade
374	depth from KB
SURF	cement top
370	sacks of cement
9-5/8"	inch (OD) HOLE SIZE

Production Casing

4-1/2"	inch (OD)
10.5	# (weight)
	grade
2765	depth from KB
	cement top
150	sacks of cement
6-1/4"	inch (OD) HOLE SIZE

Open Perforations

2,654-2,660'

Pump Details:
 none

Pumping Unit Details:

Well Notes: