

Foundation Energy Management, LLC

WELLBORE DIAGRAM

Well / Battery	Prospect Name	Total Depth	Current Status
BLACH	Bonny	2714	PR
Location	Sec-Twn-Rng	Producing Horizon	County & State
1-24	24-1S-48W	NIOBRARA	Yuma, CO

CURRENT WBD

Prepared Date:
Prepared By: Mike Jumper

General Info

API #: 05-125-06159
 KB Elevation:
 GL Elevation:
 Spud Date:
 Completion Date:
 TVD:
 MD:
 Last PBTD:

Tubing Detail


inch(OD)
 # (weight)
 grade
 EOT

Surface Casing

7" inch (OD)
17 # (weight)
 grade
237 depth from KB
SURF cement top
245 sacks of cement
9-5/8" inch (OD) HOLE SIZE

Production Casing

4-1/2" inch (OD)
10.5 # (weight)
 grade
2714 depth from KB
1100 cement top
150 sacks of cement
6-1/4" inch (OD) HOLE SIZE

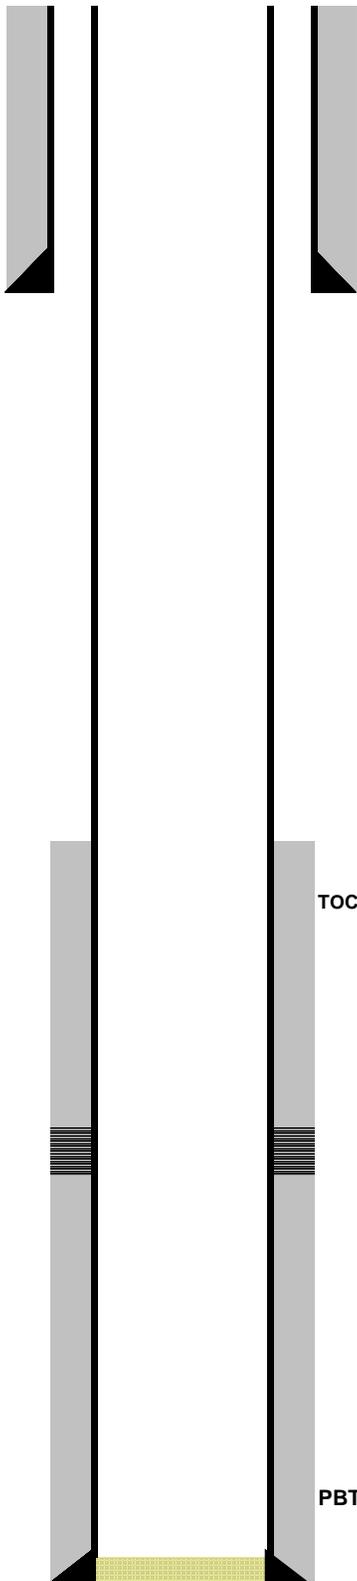

Pump Details:
 none

Pumping Unit Details:

Well Notes:

Open Perforations
2,530-2,576'

TOC: 1,100'

PBTD: